




P:\2009\0995018\Dog Park Re-Build\2018-05-10 Dog Park Layout.dwg || Tabname :Layout || May 10, 2018 -- 12:15pm || vliggett

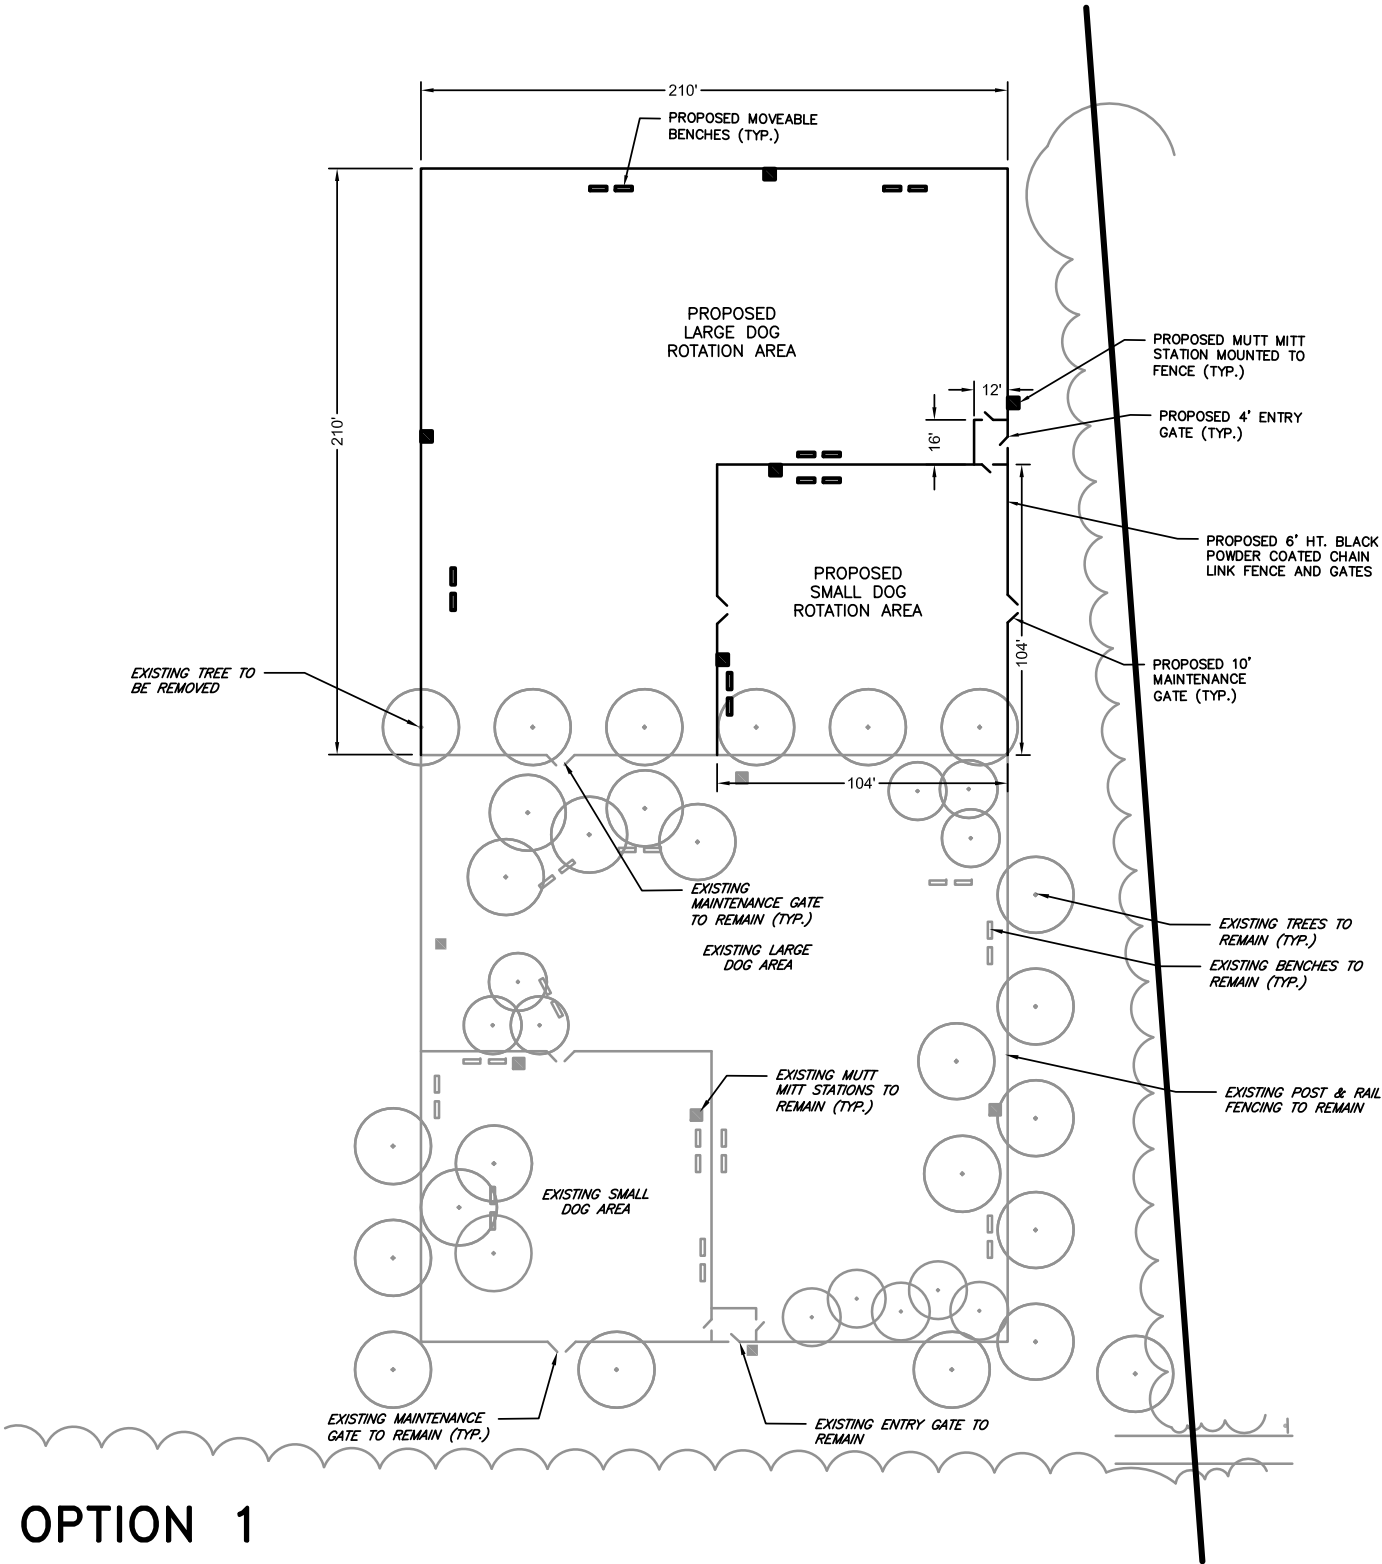

OPTION 1

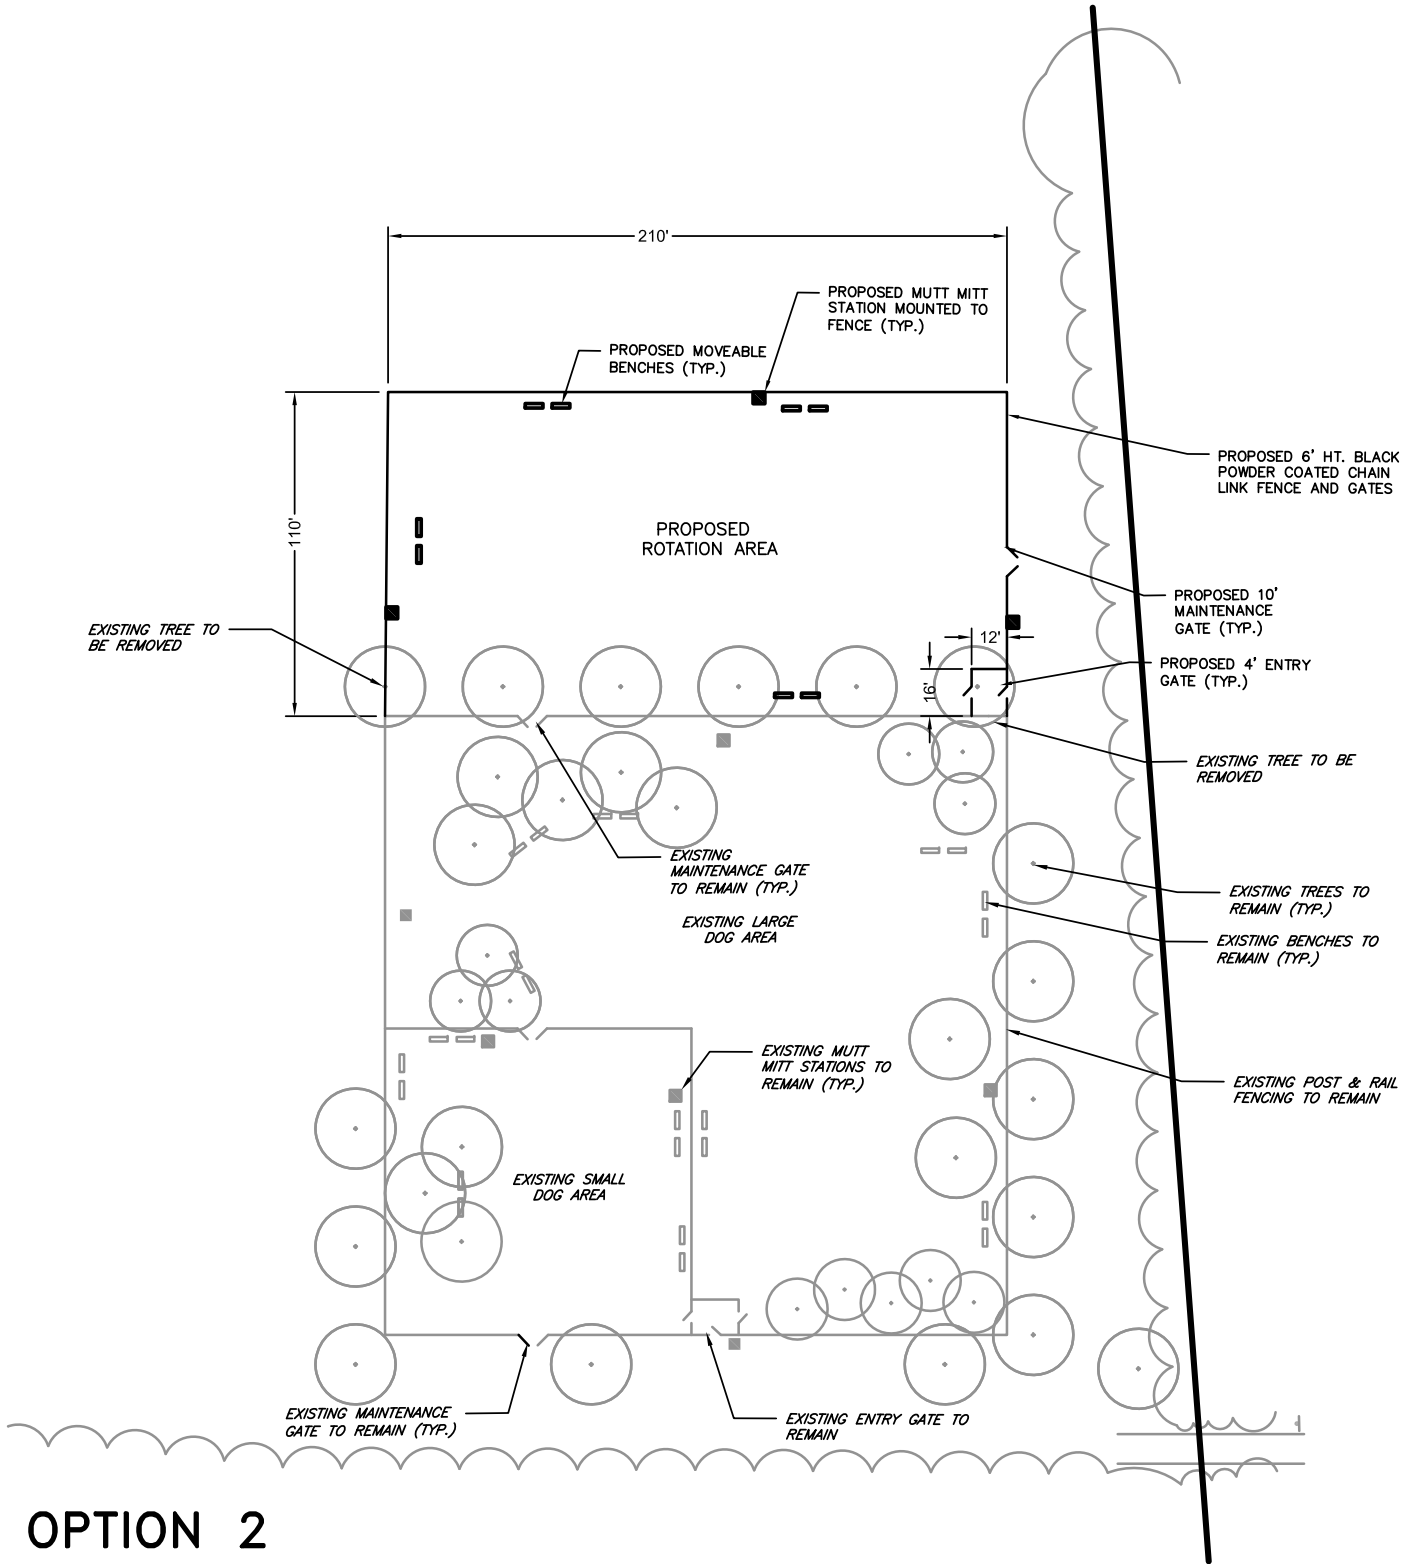

OPTION 2

PROJECT : DOG PARK LAYOUT POLK VALLEY PARK		JOB NO.: #0995018	TITLE : LAYOUT OPTIONS	
APPLICANT : LOWER SAUCON TOWNSHIP		DRAWN BY: VLL	<div>Boucher & James, Inc. CONSULTING ENGINEERS DOYLESTOWN • STROUDSBURG • LEHIGH VALLEY CORPORATE HEADQUARTERS: 1456 FERRY RD, BUILDING 500, DOYLESTOWN, PA. 18901 VOICE: (215) 345-9400 FAX: (215) 345-9401 www.bjengineers.com</div> 	
		CHECKED BY: JSG		
		SCALE: N.T.S.		
		PLAN STATUS: SKETCH	PROJECT NAME : DOG PARK LAYOUT OPTIONS	
			SHEET 1 OF 1	
			DATE: MAY 10, 2018	