

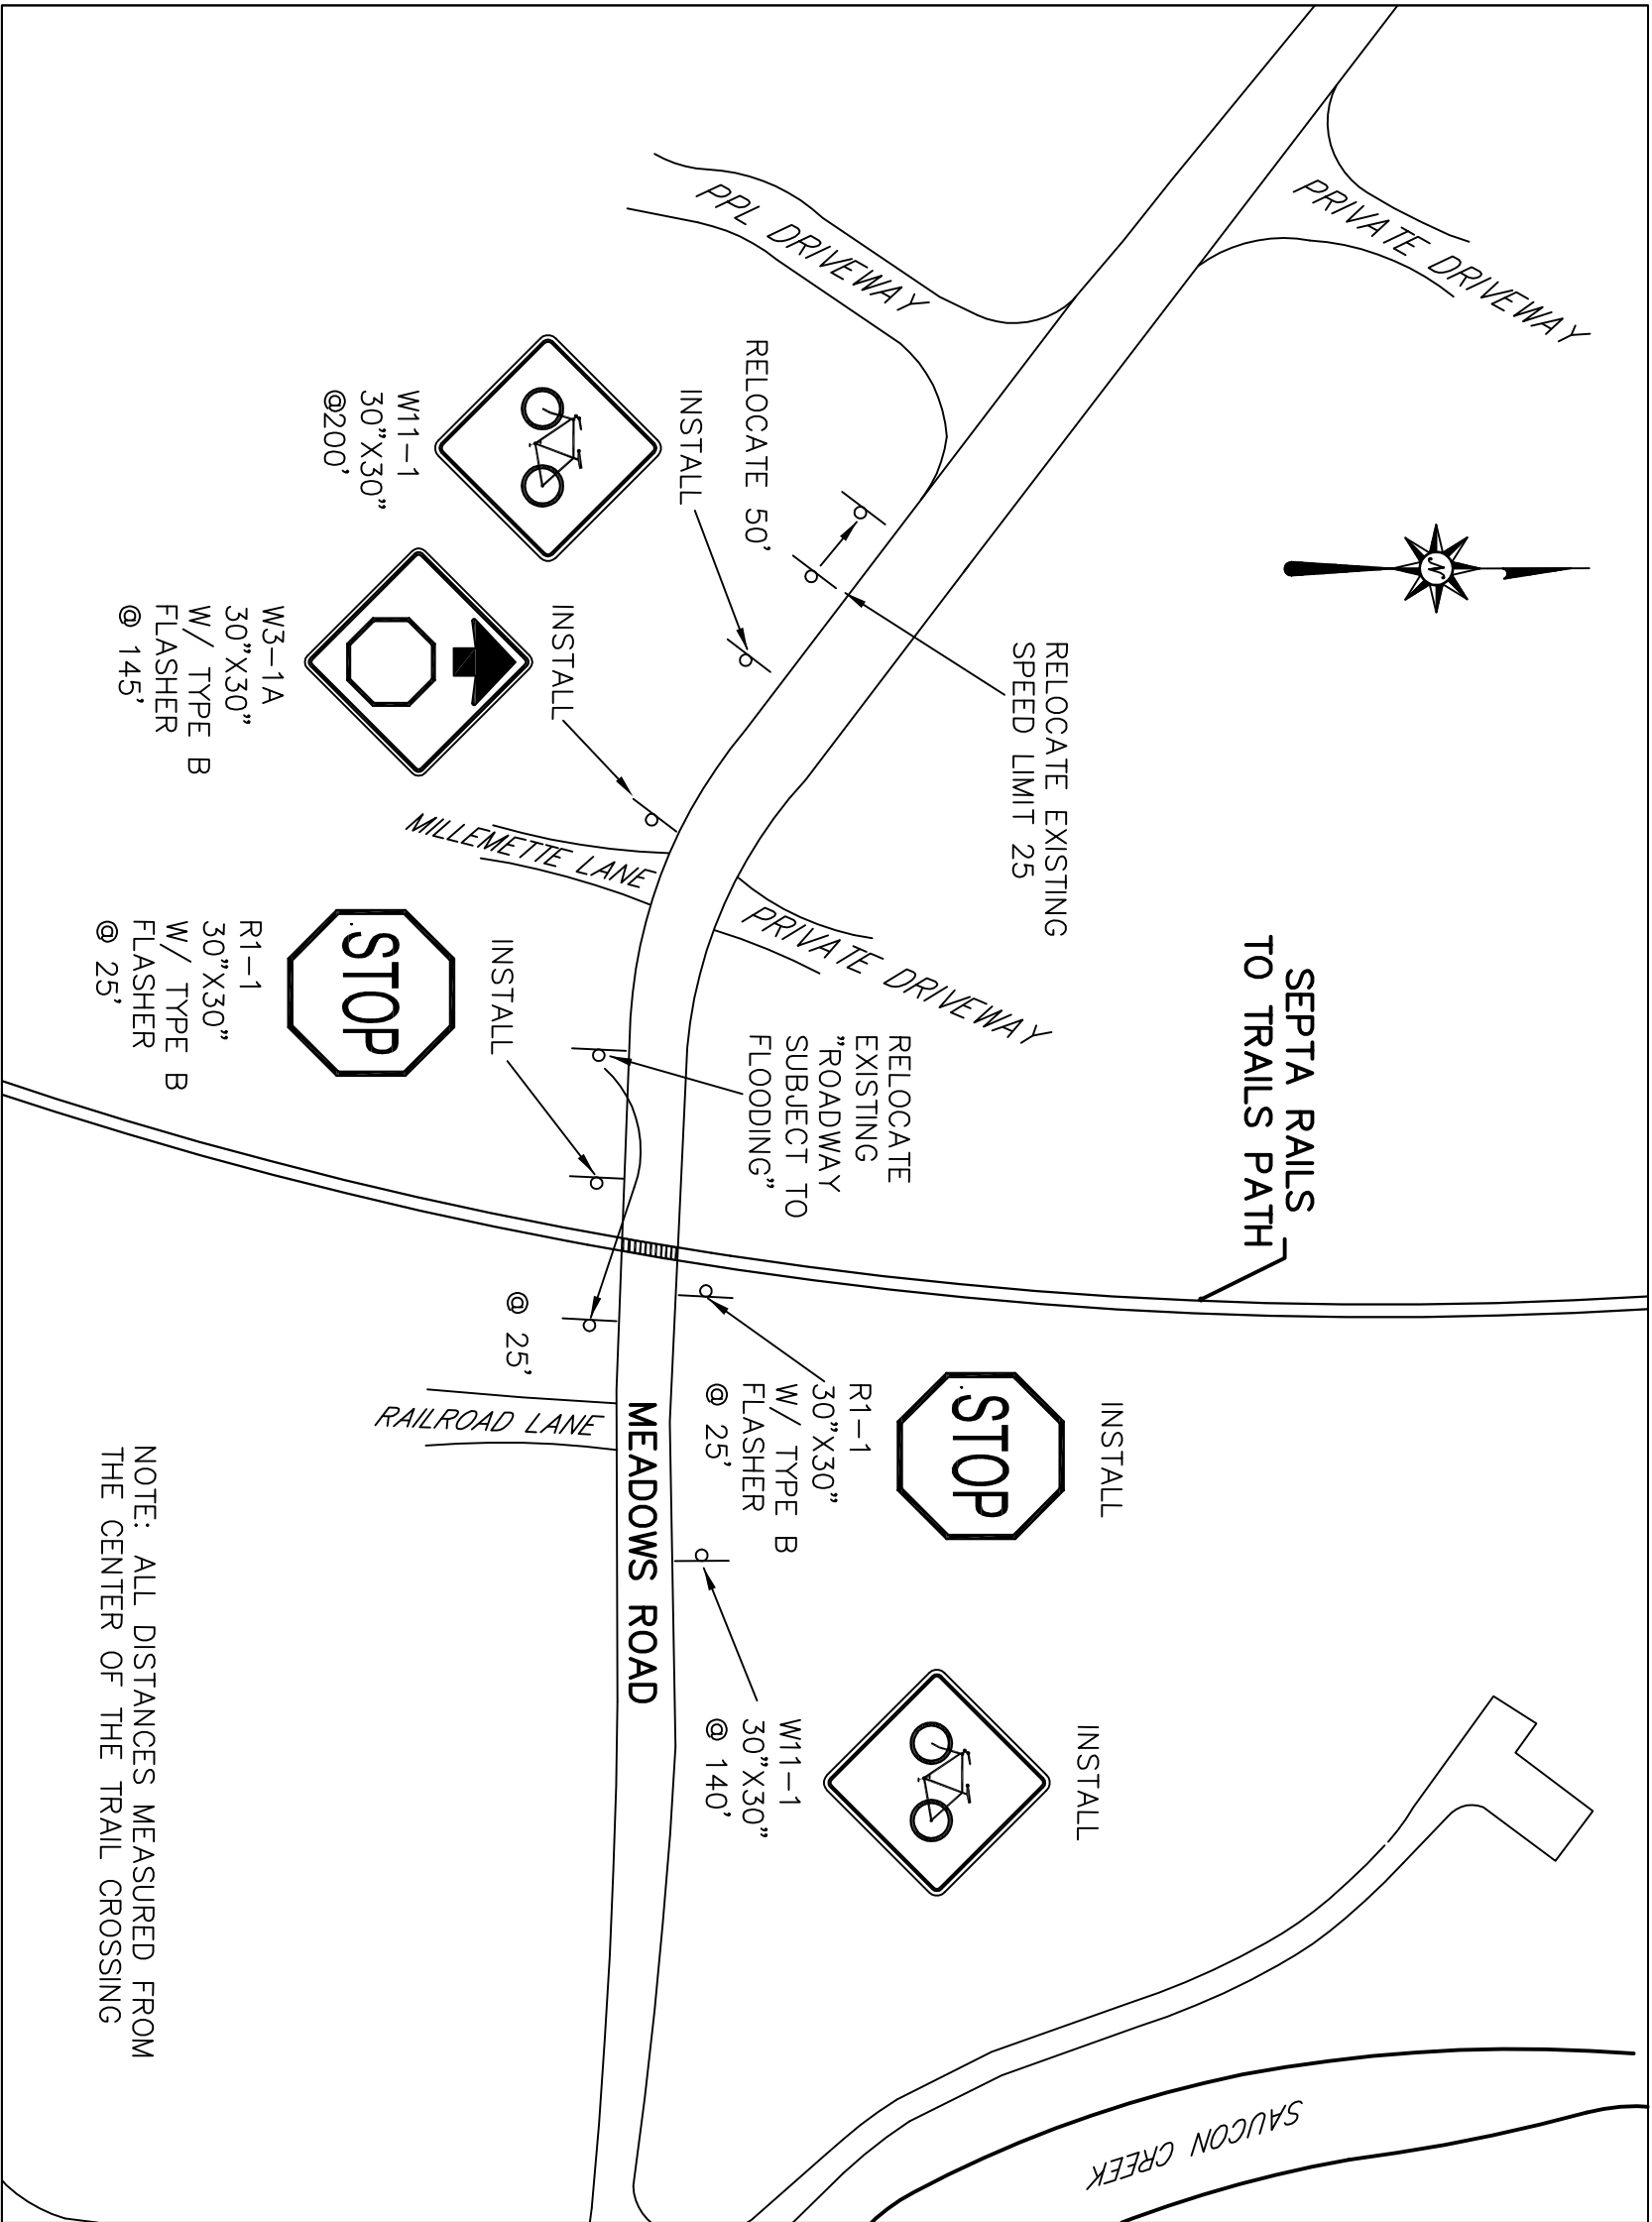
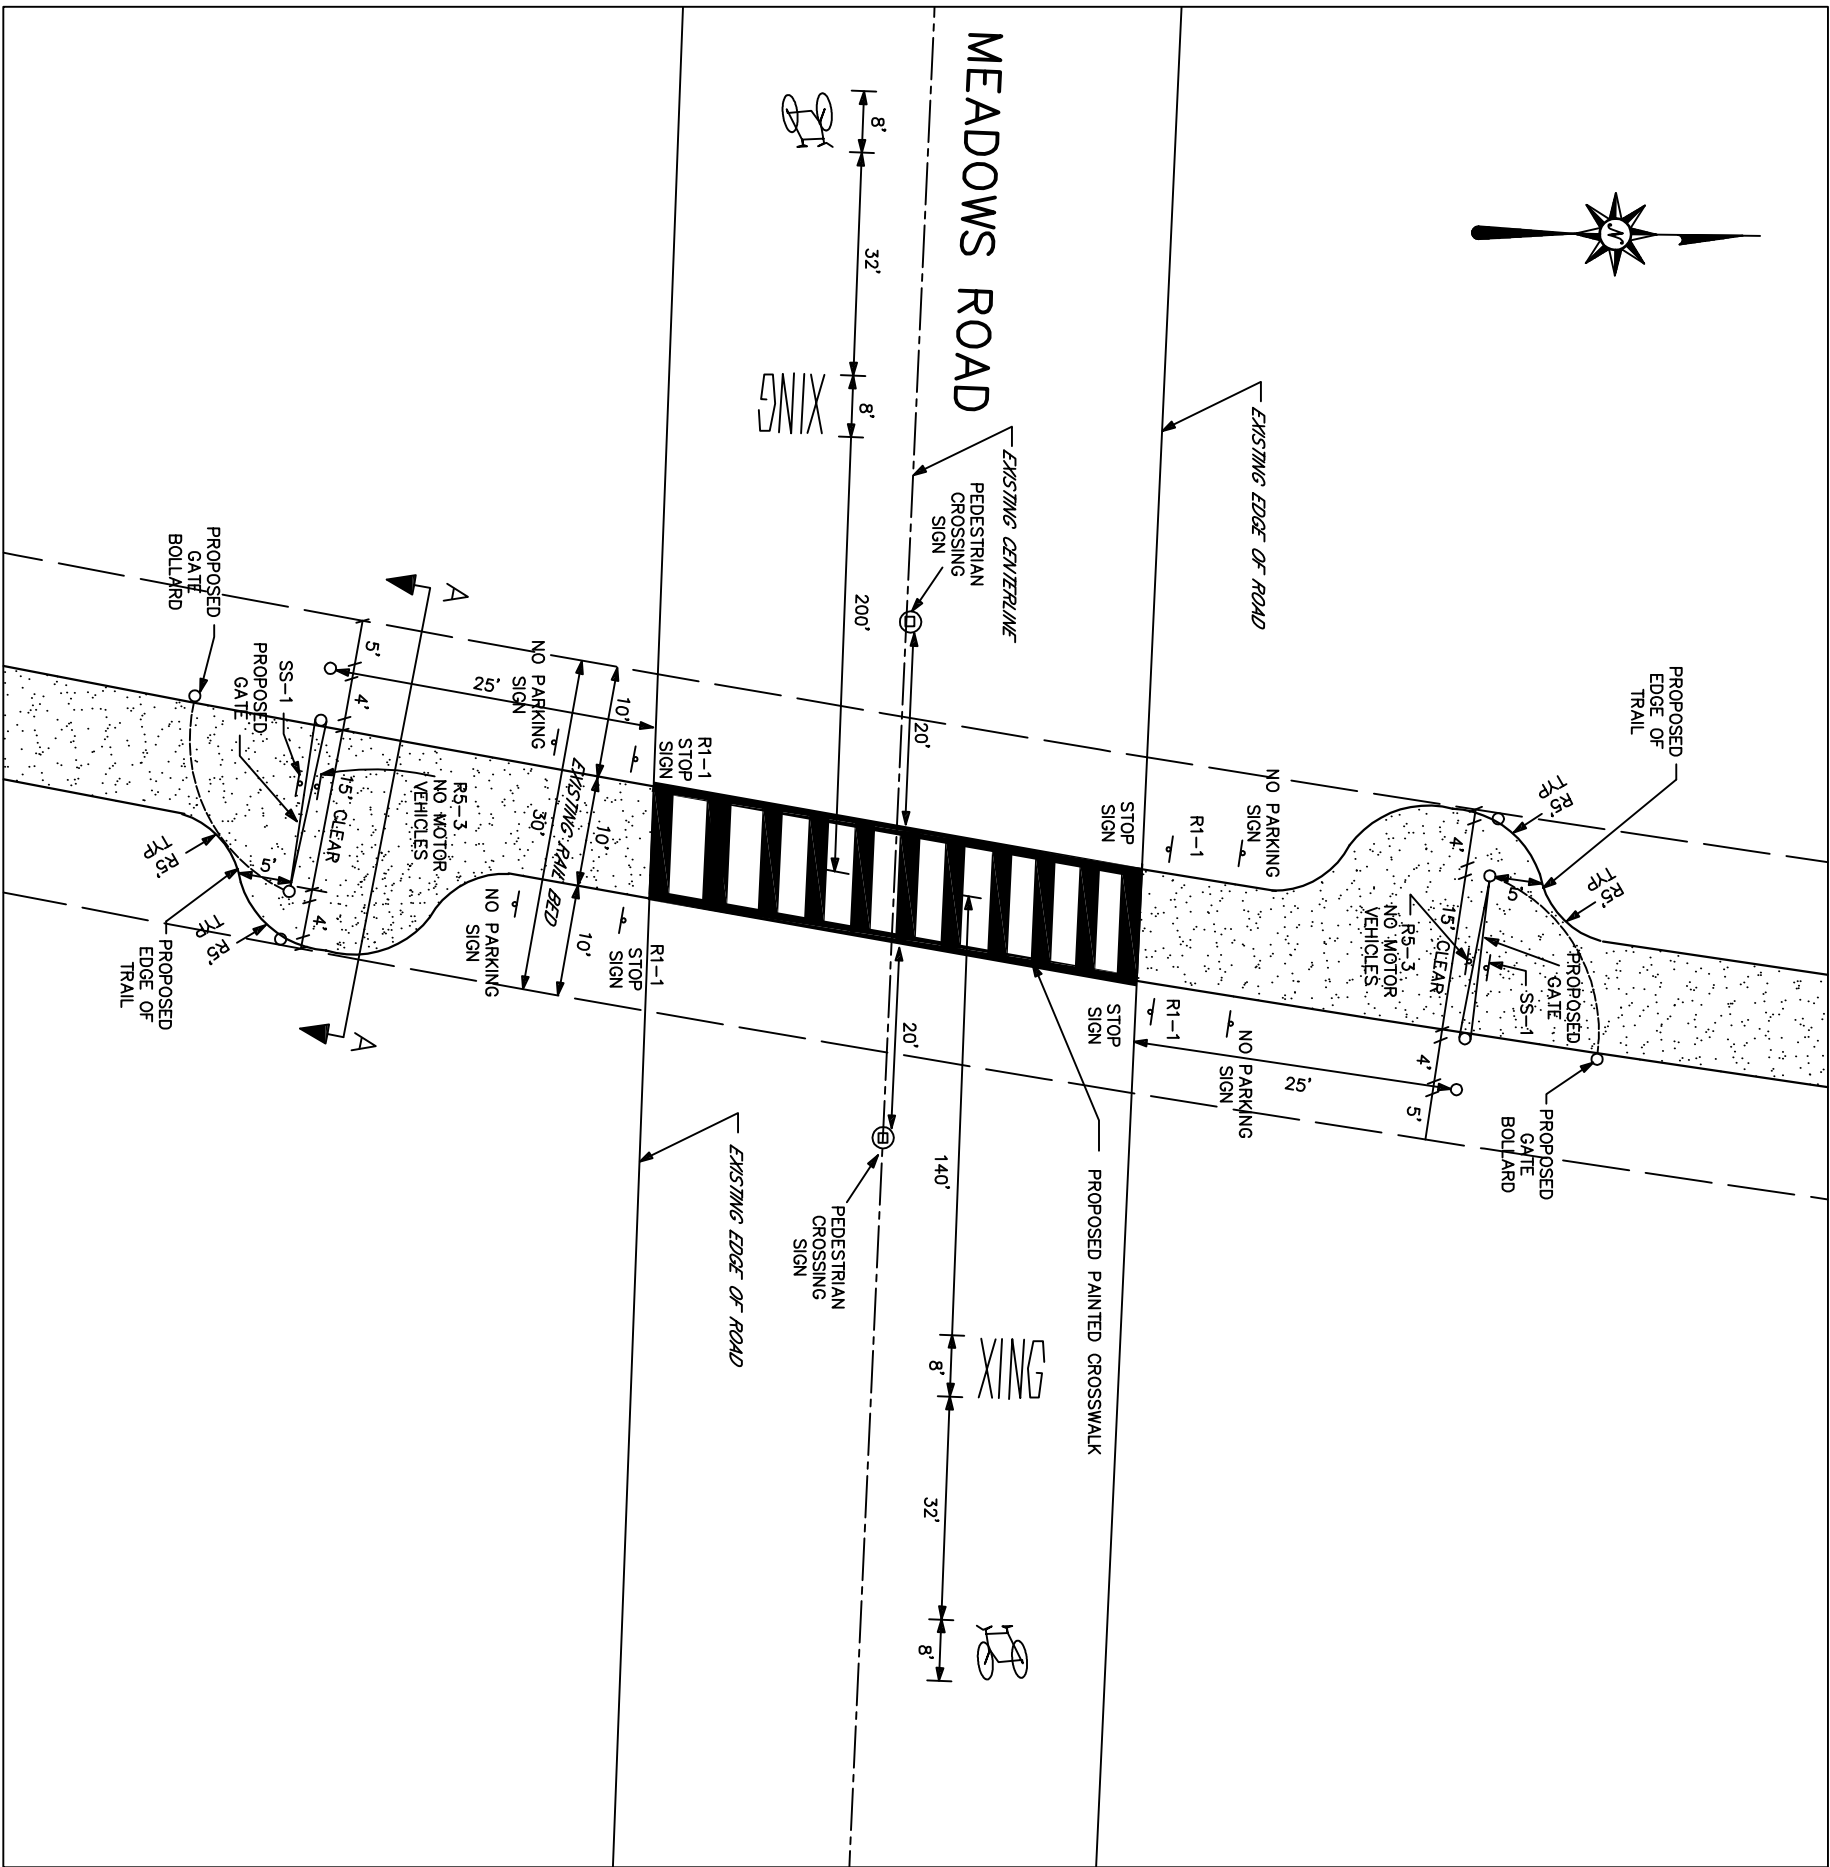


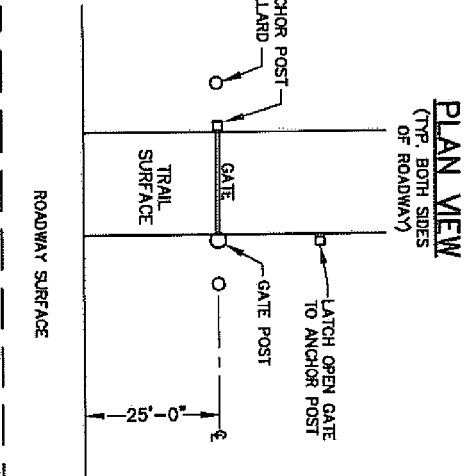


TRAIL SIGNING & PAVEMENT MARKING
N.T.S.

ROADWAY SIGNING PLAN
N.T.S.

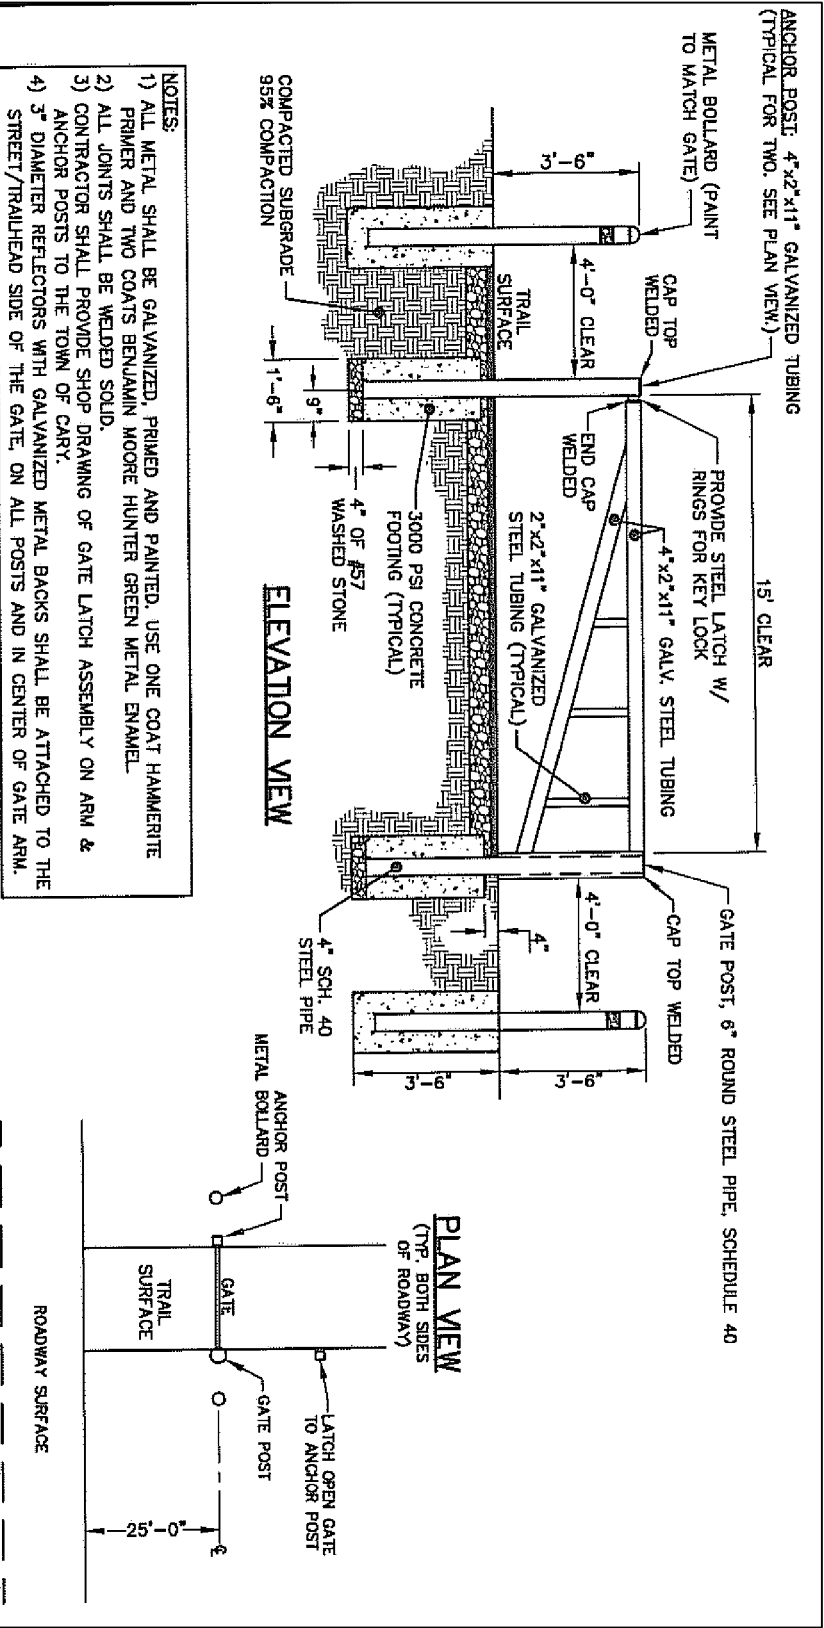

- NOTES:
- 1) ALL METAL SHALL BE GALVANIZED, PRIMER AND PAINTED, USE ONE COAT HAMMERITE (TYPICAL FOR TWO, SEE PLAN VIEW).
 - 2) ALL JOINTS SHALL BE WELDED SOLID.
 - 3) CONTRACTOR SHALL PROVIDE SHOP DRAWING OF GATE LATCH ASSEMBLY ON ANCH & ANCHOR POSTS TO THE TOWN OF CARY.
 - 4) 3" DIAMETER REFLECTORS WITH GALVANIZED METAL BACKS SHALL BE ATTACHED TO THE STREET/TRAILHEAD SIDE OF THE GATE, ON ALL POSTS AND IN CENTER OF GATE ANCH.

CROSSWALK STRIPING DIAGRAM
N.T.S.

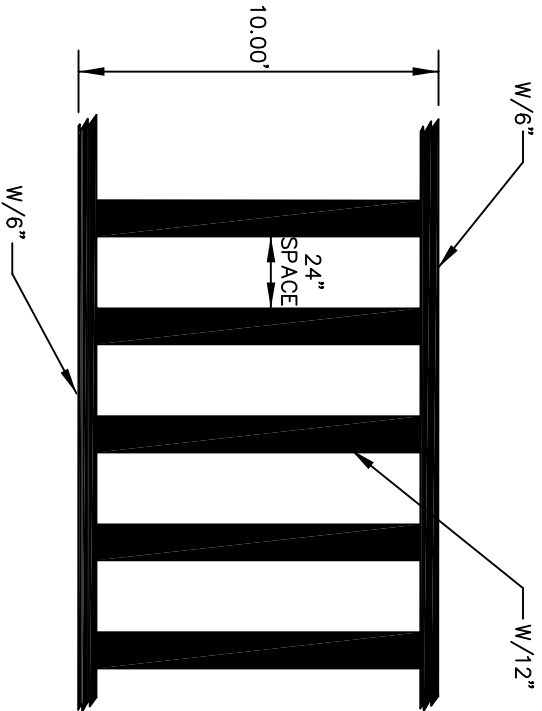

NOTE: STRIPING RUNS
PARALLEL TO ROAD


REQUIRED SIGN LIST
MEADOWS ROAD CROSSING

SIGN NUMBER	DESCRIPTION	SIZE	# REQD
R1-1	STOP	30"X30"	6
W3-1A	STOP AHEAD	30"X30"	1
W11-1	BICYCLE CROSSING	30"X30"	2
R5-3	NO MOTOR VEHICLES	24"X24"	2
R8-3A	NO PARKING SYMBOL	12"X12"	4
SPECIAL SIGN	WARNING! DISMOUNT BIKES AND WALK ACROSS THE STREET	24"X30"	2
R1-6	YIELD TO PEDESTRIANS IN CROSSWALK	12"X36"	2

SUGGESTED SIGN
N.T.S.

NOTE: RED LEGEND
ON WHITE BACKGROUND

GREEN
YIELD TO
PEDESTRIANS
IN
CROSSWALK
SIGN

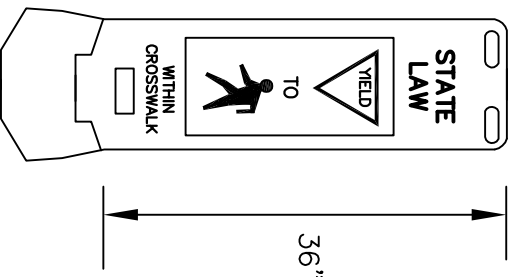

MEADOWS ROAD CROSSING

SEPTA RAILS TO TRAILS

LOWER SAUCON TOWNSHIP NORTHAMPTON COUNTY PENNSYLVANIA		PROJECT NO. LS08-44	
DRAWN BY: MLL		SHEET NO. 01 OF 01	
CHECKED BY: RCM		DATE: 09-24-2010	
SCALE: N.T.S.		252 Brodhead Road, Suite 100 Behlertown, PA 18017-8944 610.691.5644 Fax 610.691.6968	
Hanover Engineering Associates Inc			