

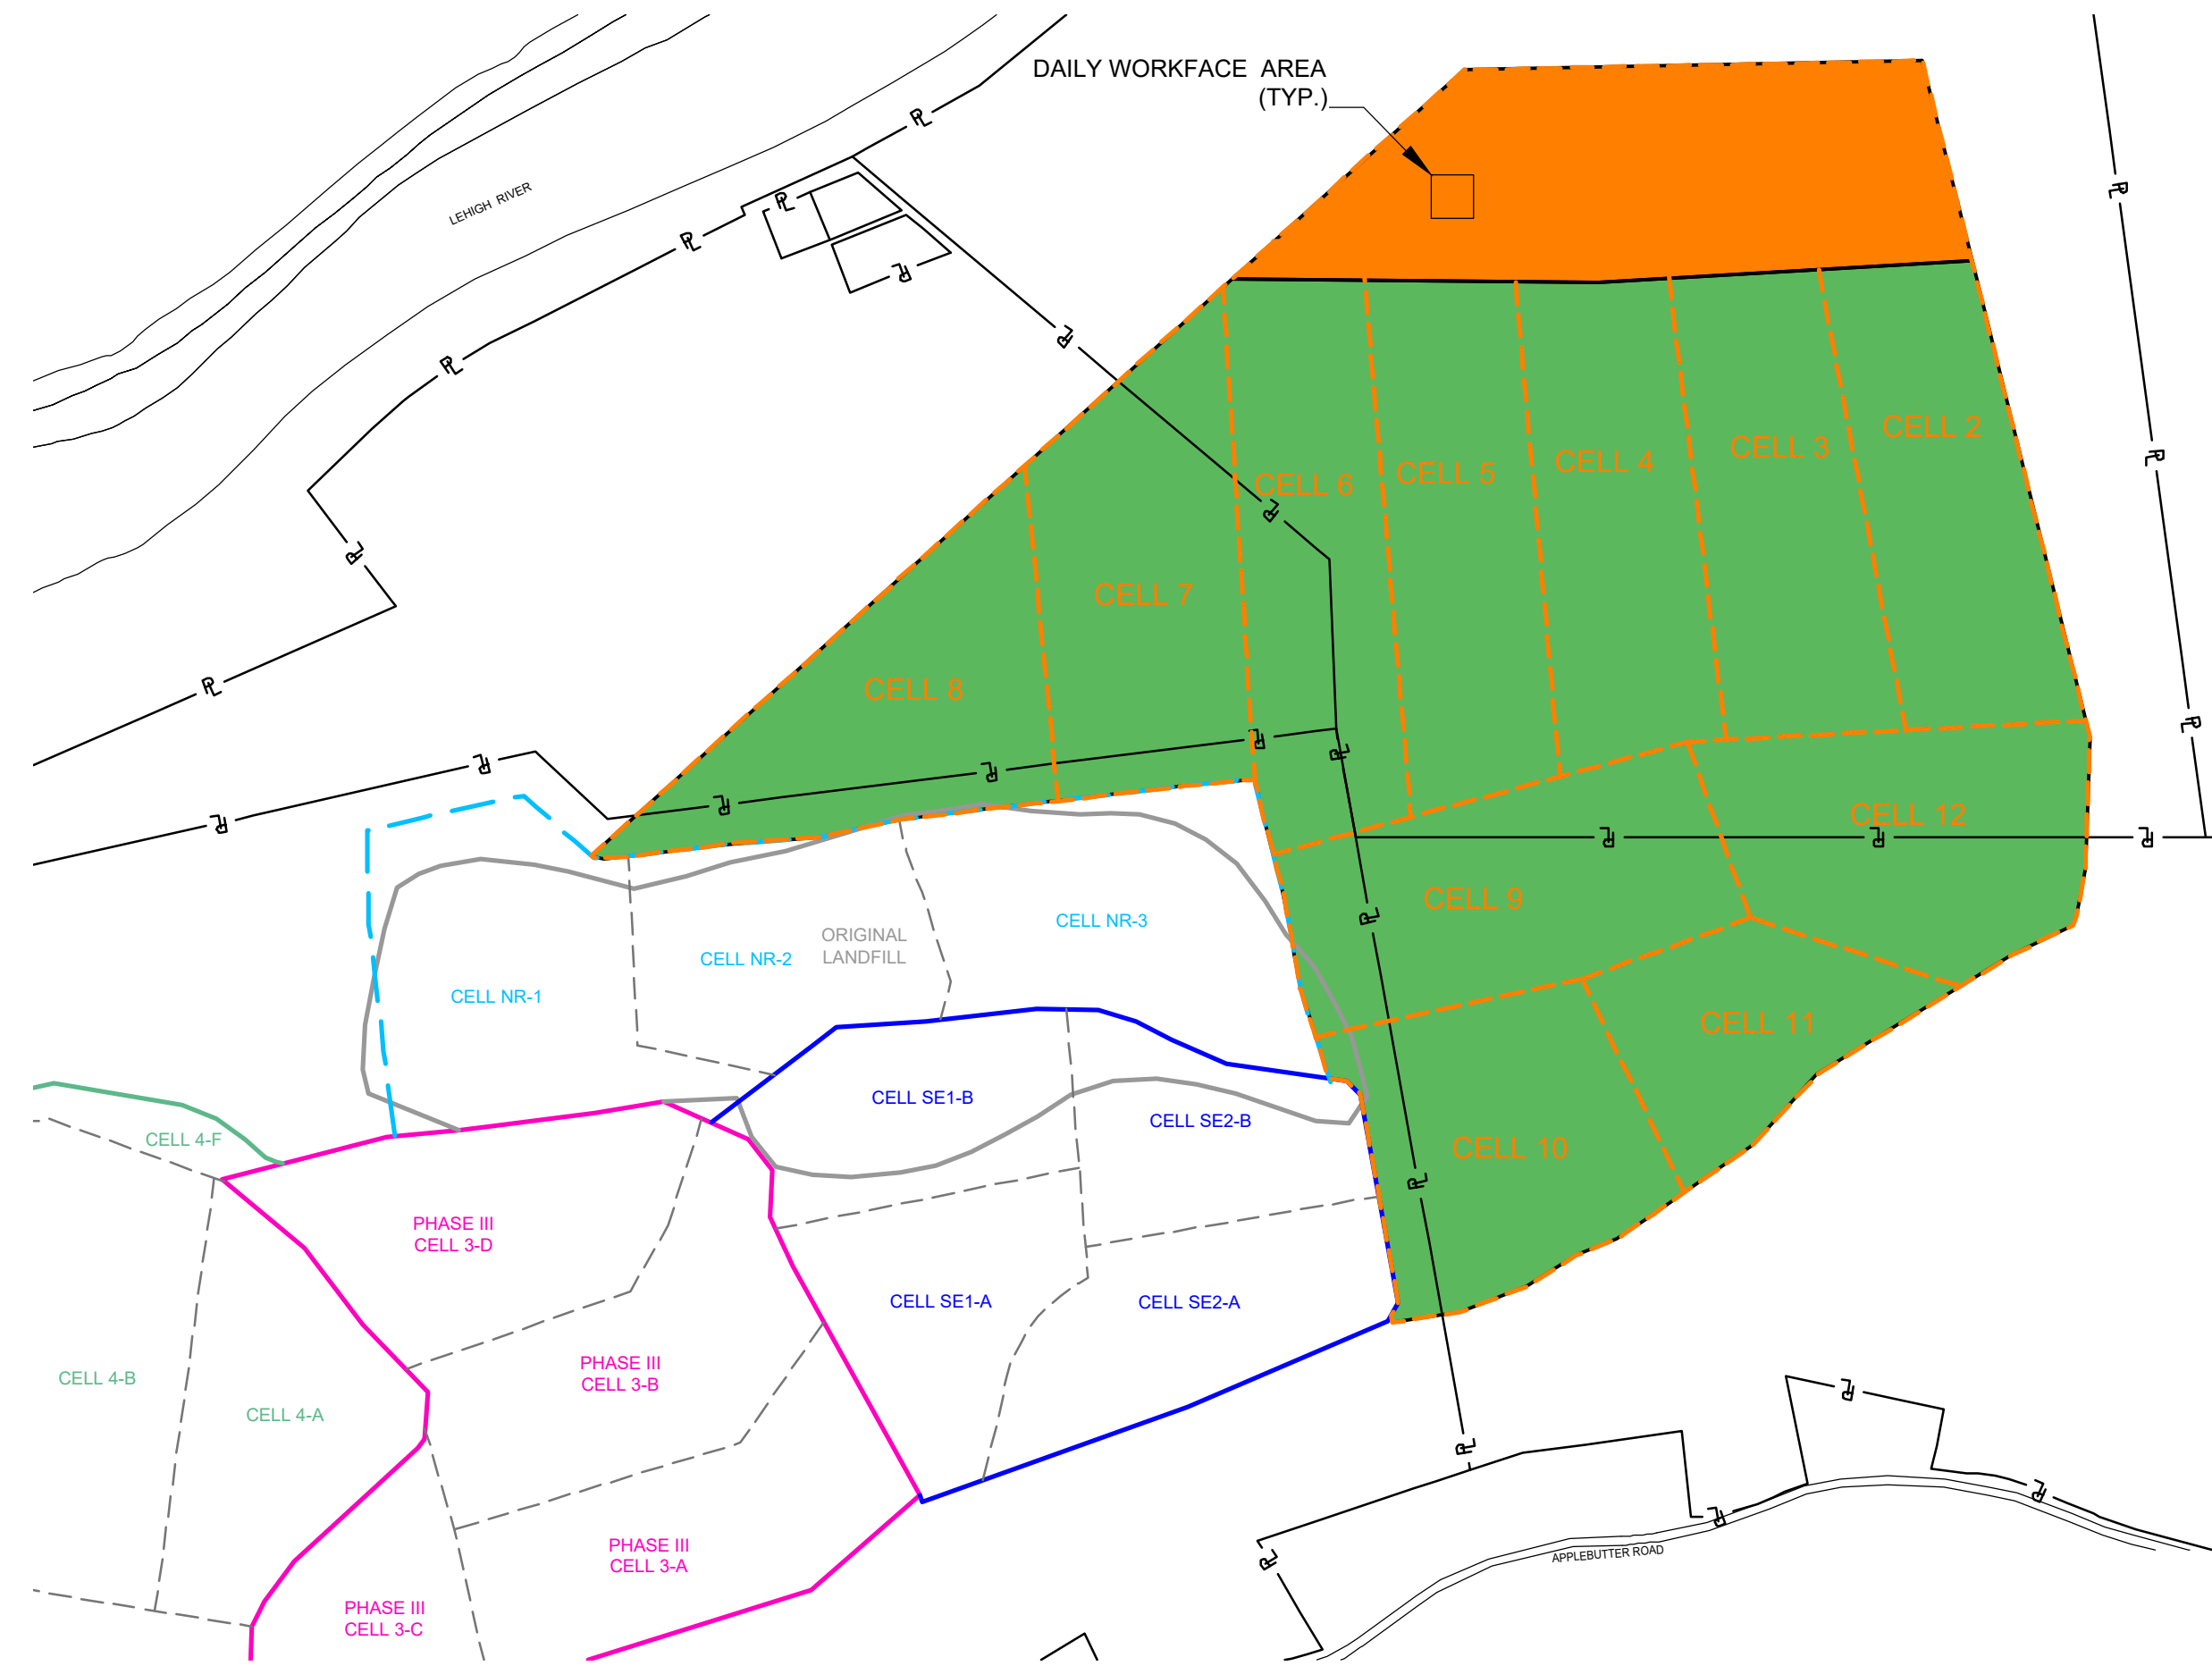



EXHIBIT
BLC 74

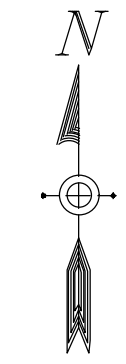


2027

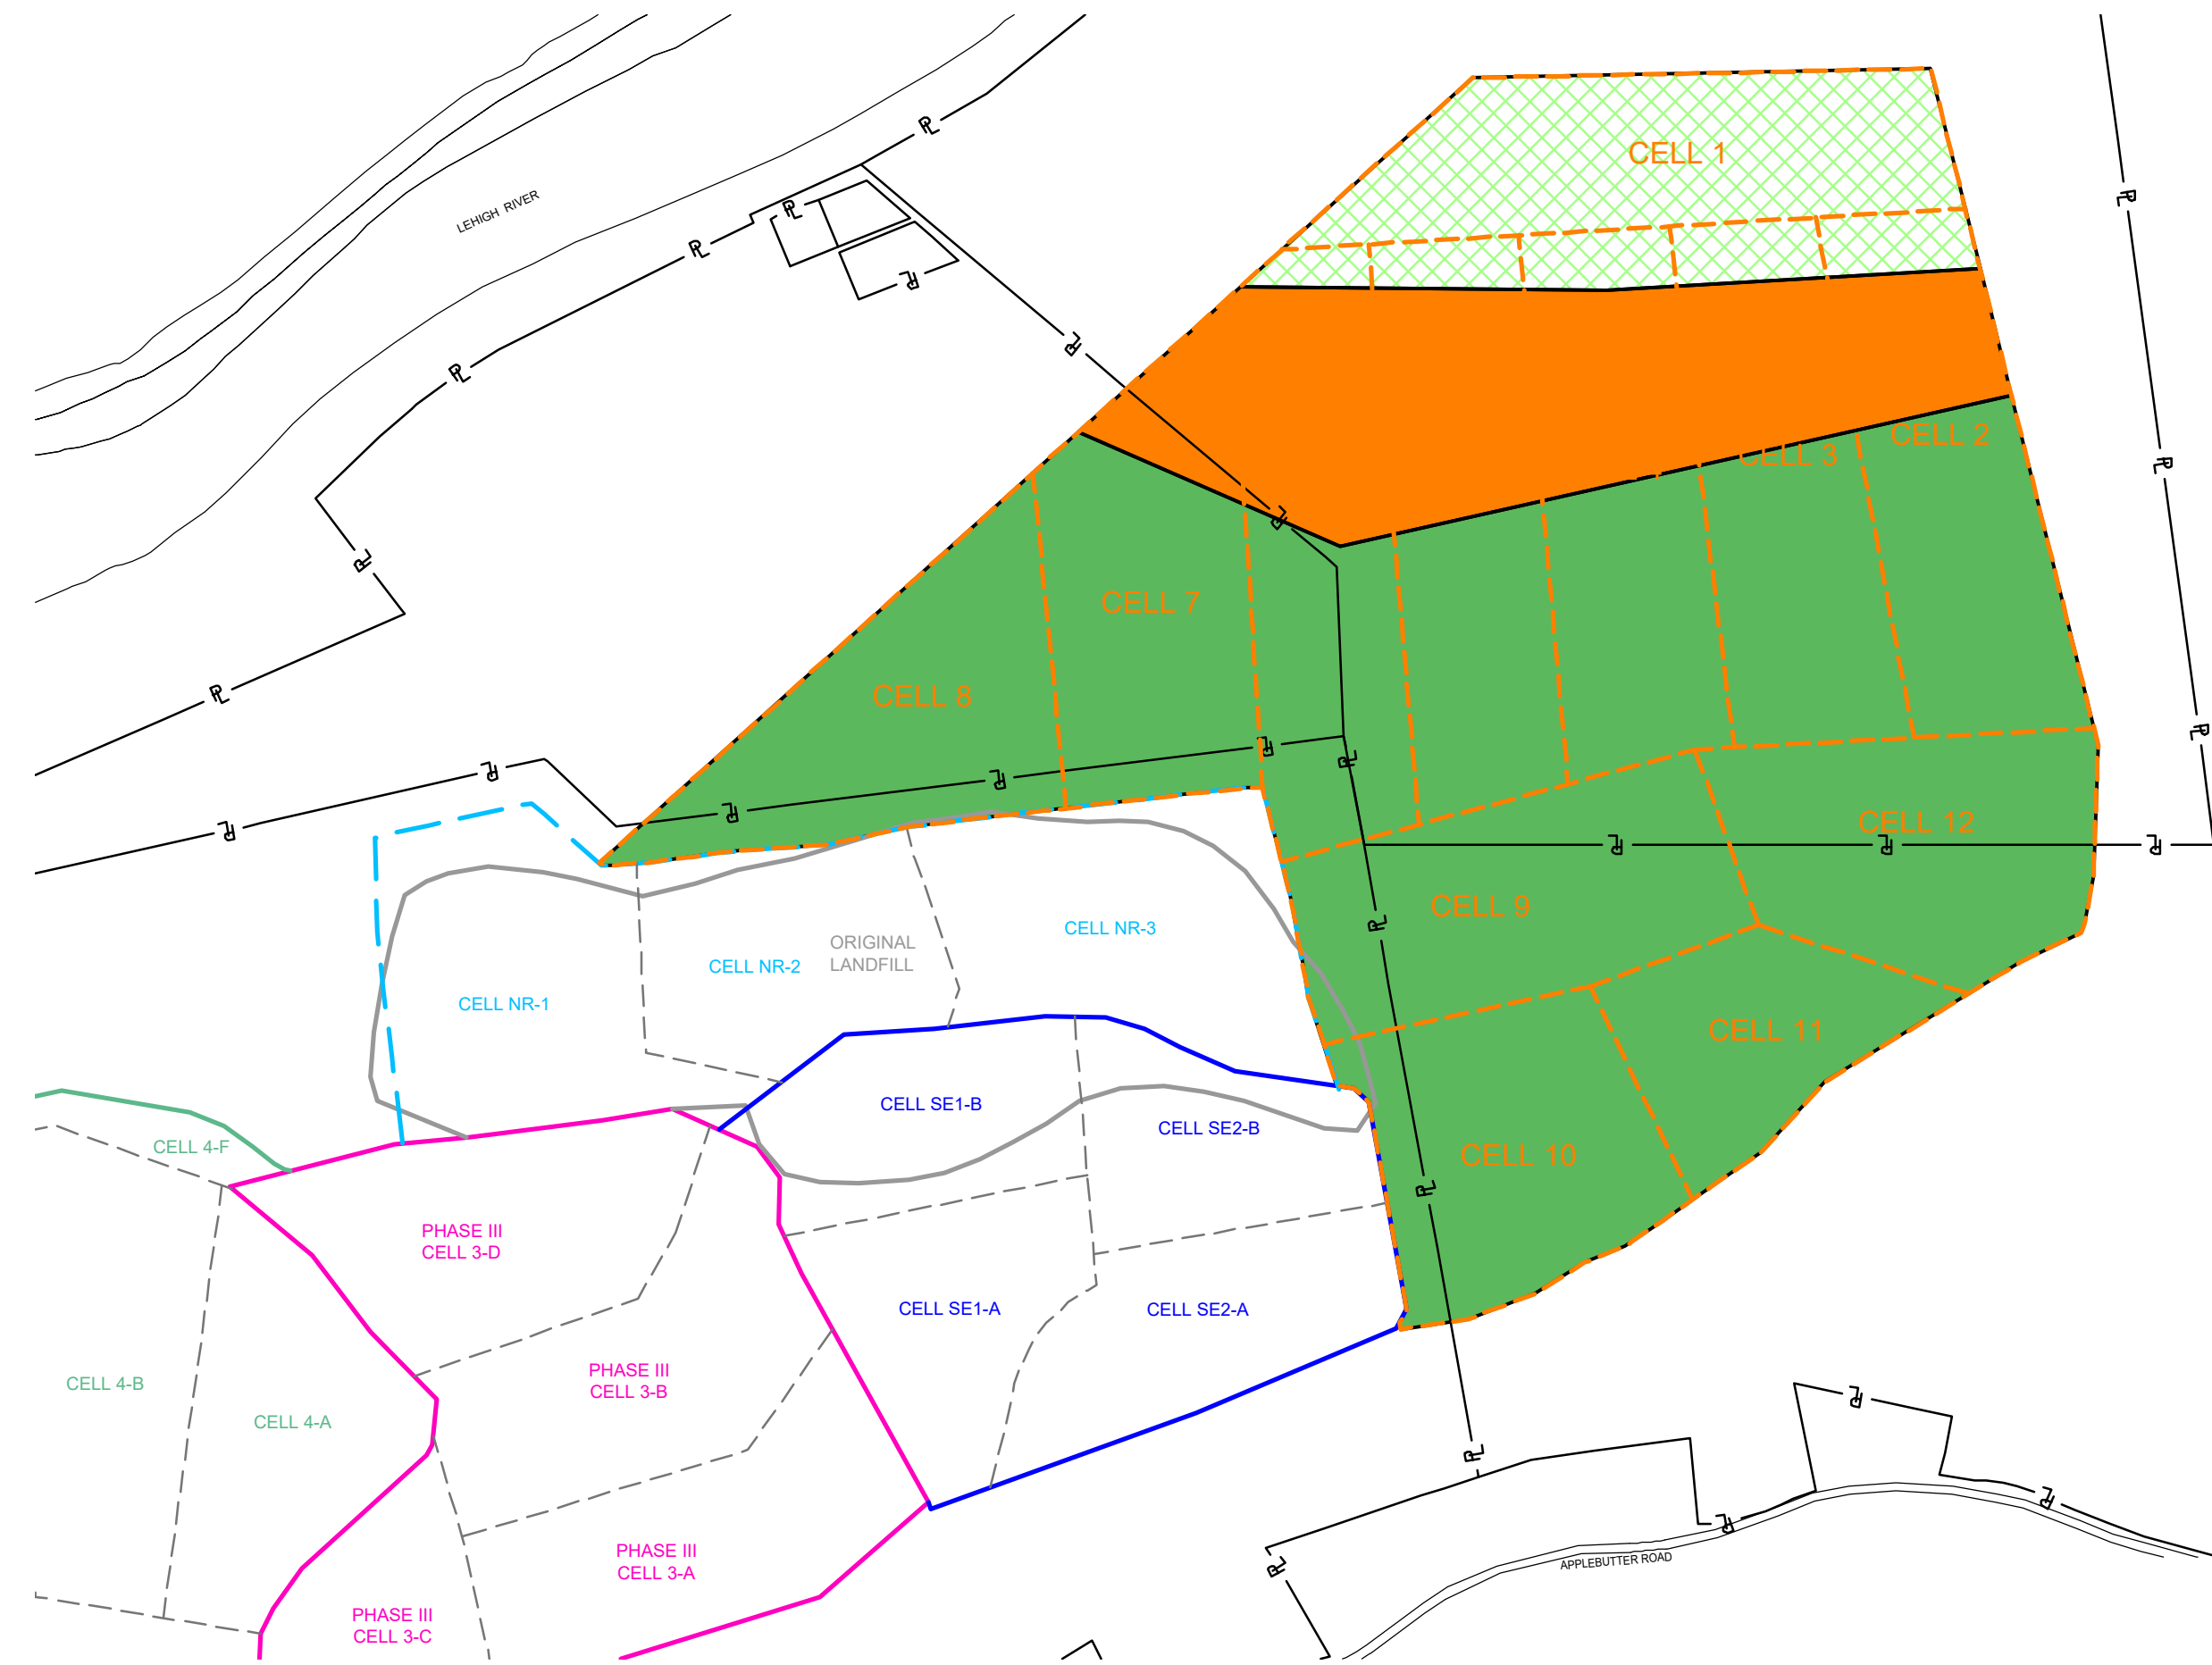

2032

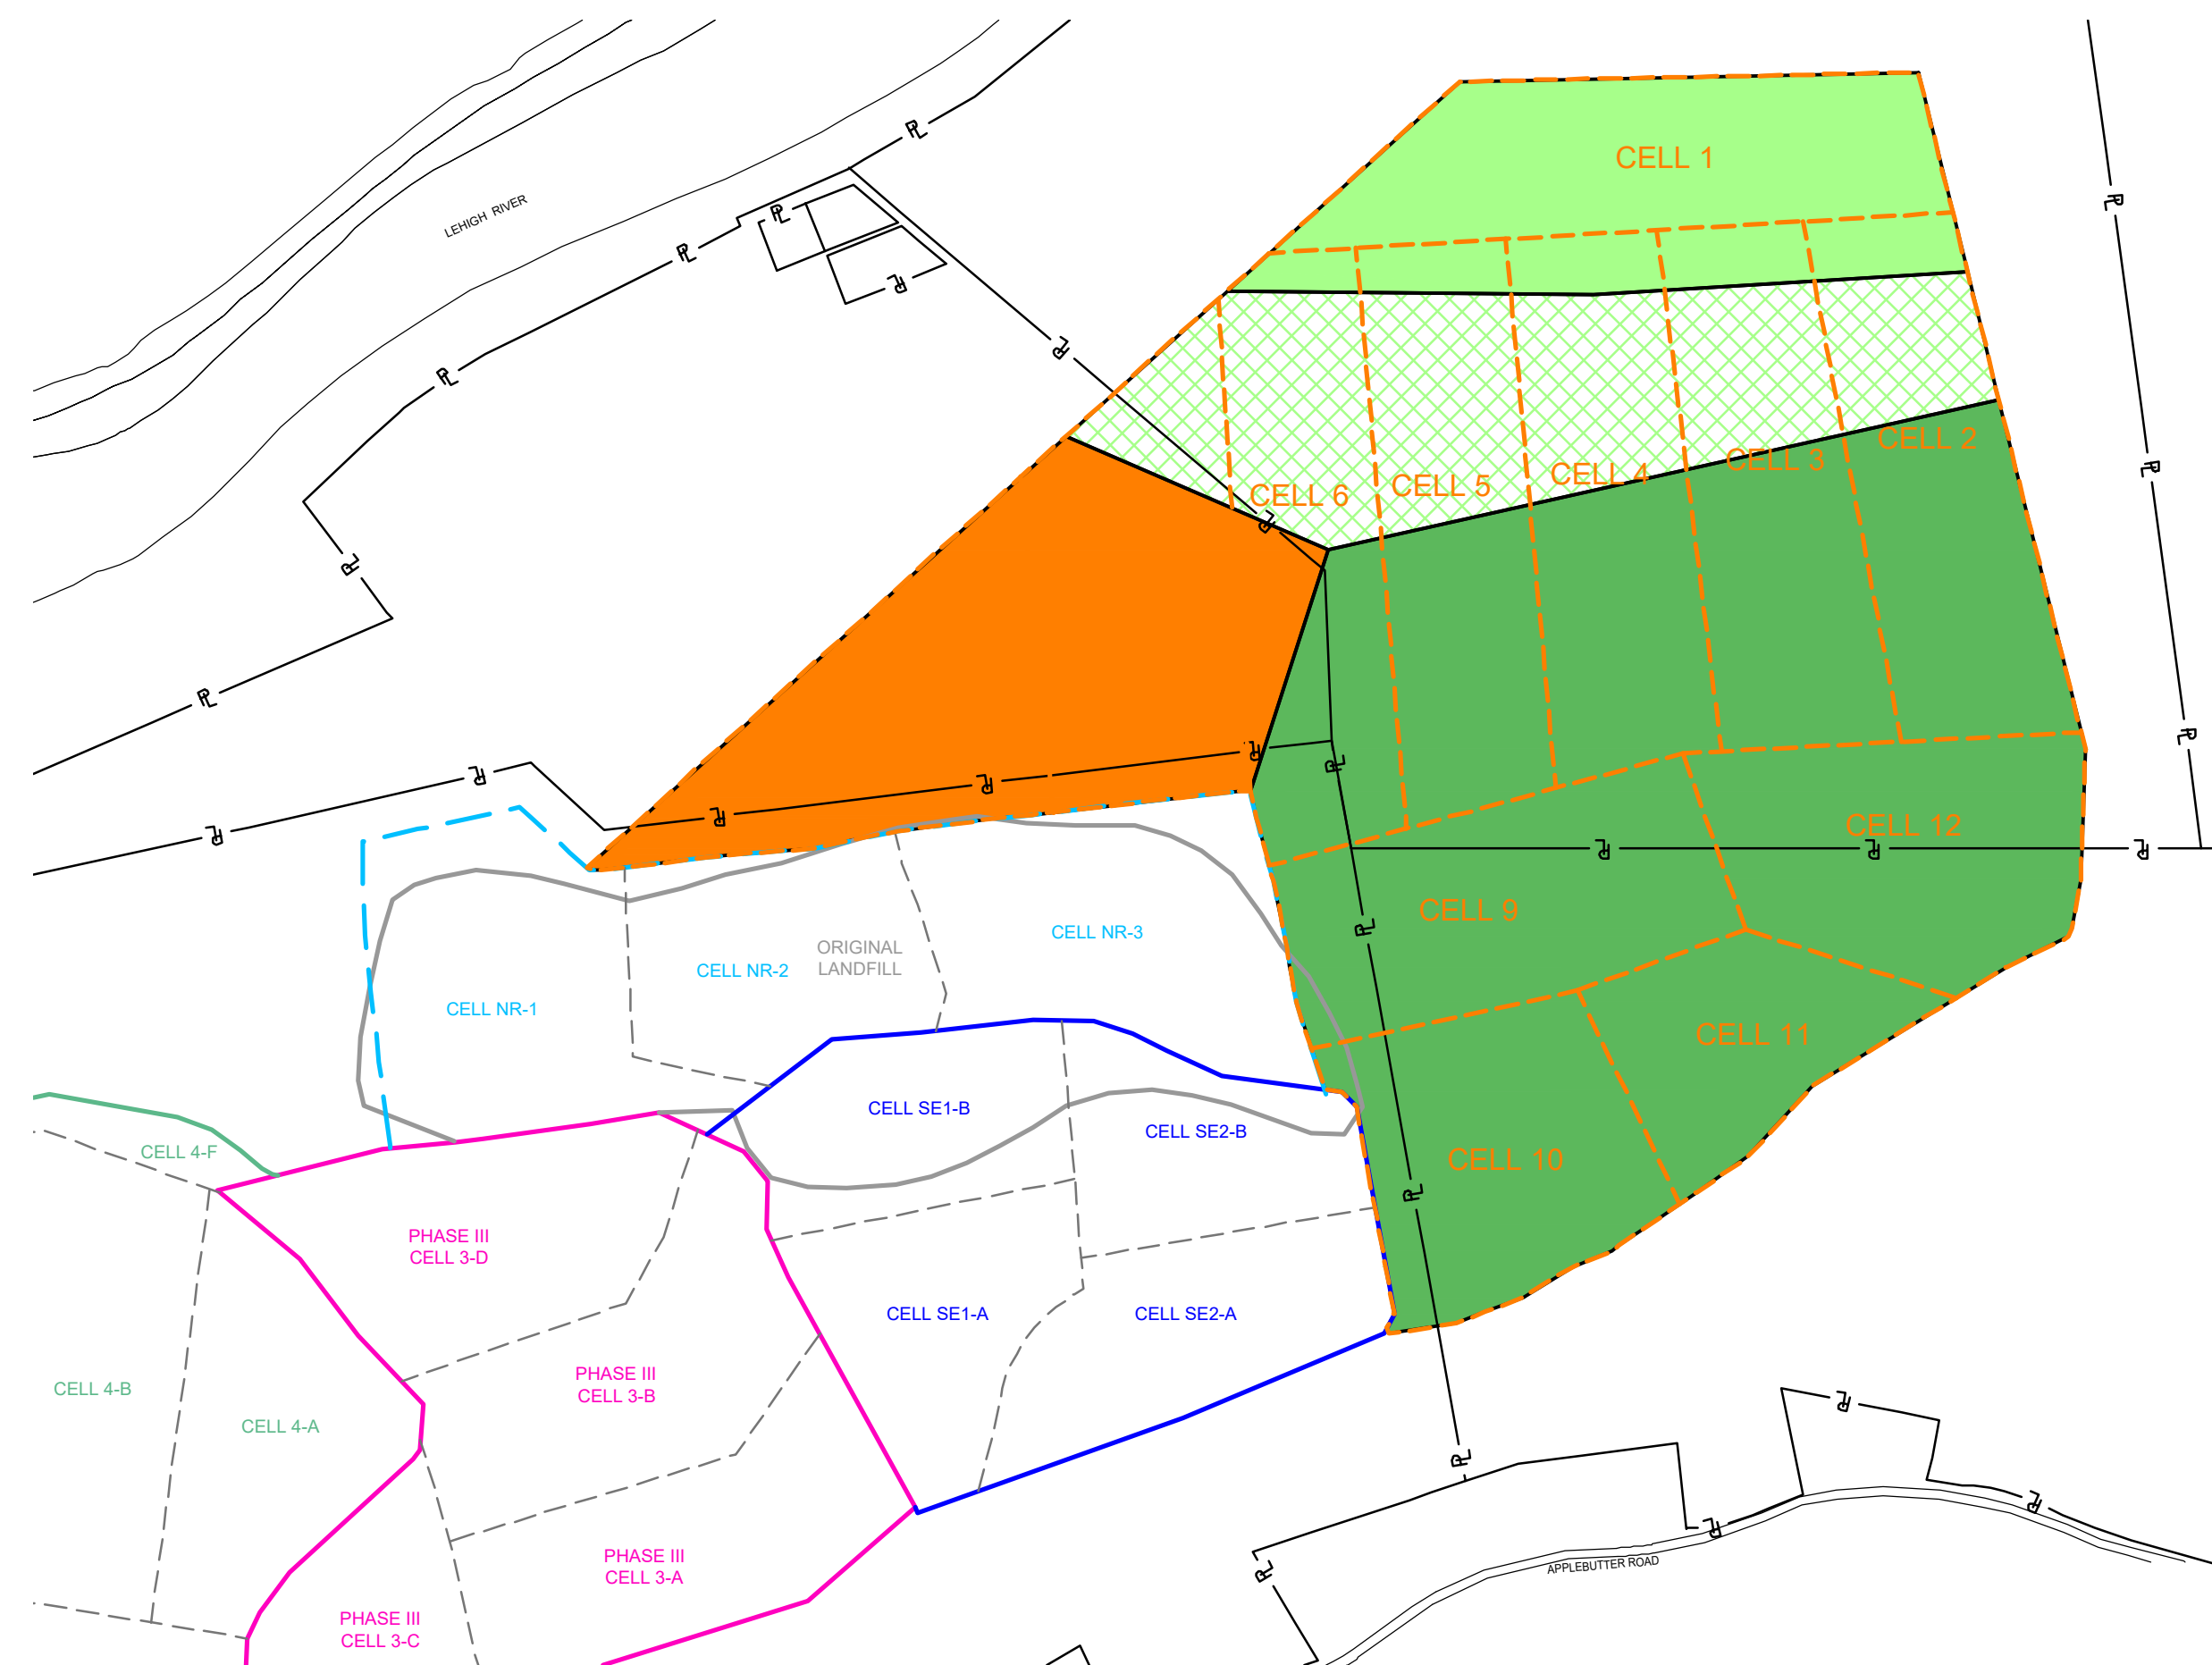

2037

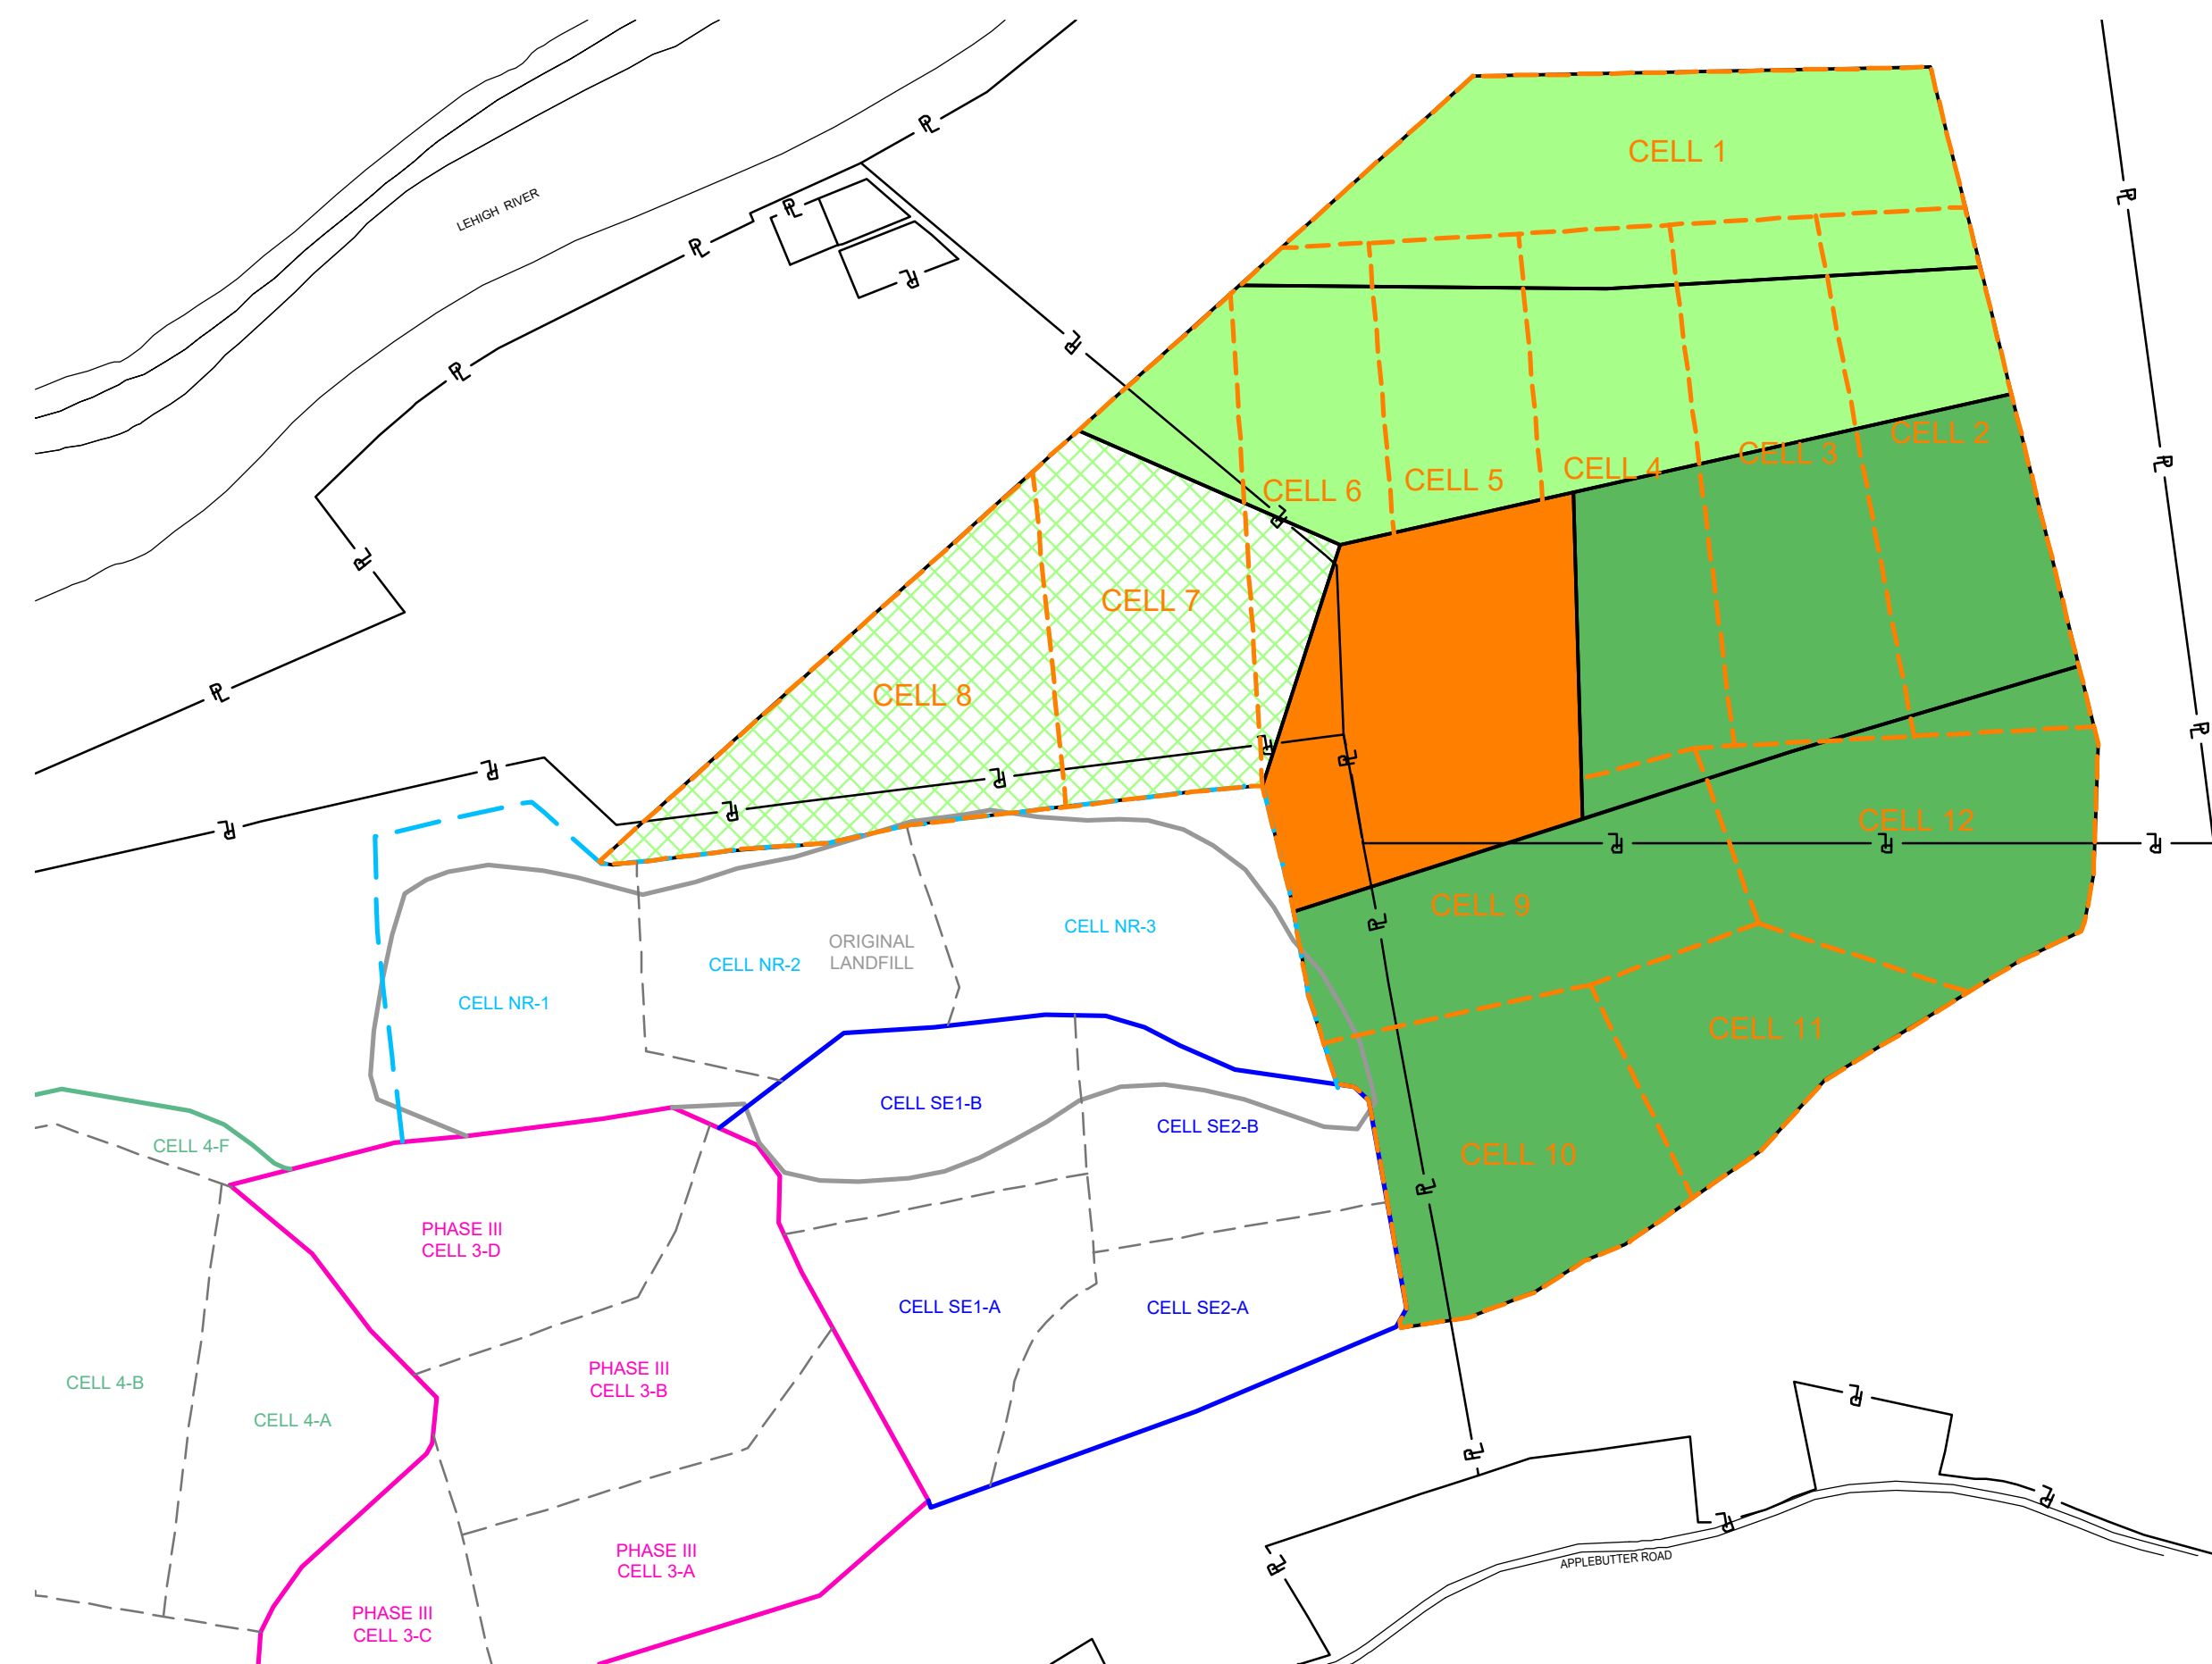

2042

KEY

- PROPERTY LINES
- LIMIT OF ORIGINAL LANDFILL
- LIMIT OF DISPOSAL PHASE III
- LIMIT OF DISPOSAL PHASE IV
- PROPOSED LIMIT OF DISPOSAL NORTHERN REALIGNMENT
- PROPOSED LIMIT OF DISPOSAL PHASE V
- CLOSURE / VEGETATION PHASE
- WOODED AREA
- ACTIVE AREA
- INTERMEDIATE COVER WITH VEGETATION
- FINAL CLOSURE AREA

SEAL	DATE	2.2023
REVISION	RED BARR DEVELOPMENT	
NO.	1	

PHASE V CONCEPTUAL CLOSURE / VEGETATION PLAN
NORTHAMPTON CO
Bethlehem Landfill Company
WASTE CONNECTIONS INC.
PENNSYLVANIA
LOWER SAUCON TWP.


MMI martin and martin incorporated
37 south main street • suite A
chambersburg, pennsylvania • 17201
phone: (717) 264-6759

PROJ. NO: 1162.4
DATE: FEB 2021
SCALE: 1" = 400'
DRAWING NO. 1


DWG. BY: MSH
CHK. BY: KNE/RWB
APP. BY: JM/RWB

CADD FILE: 1162_6CAP21-01 R1.DWG


1

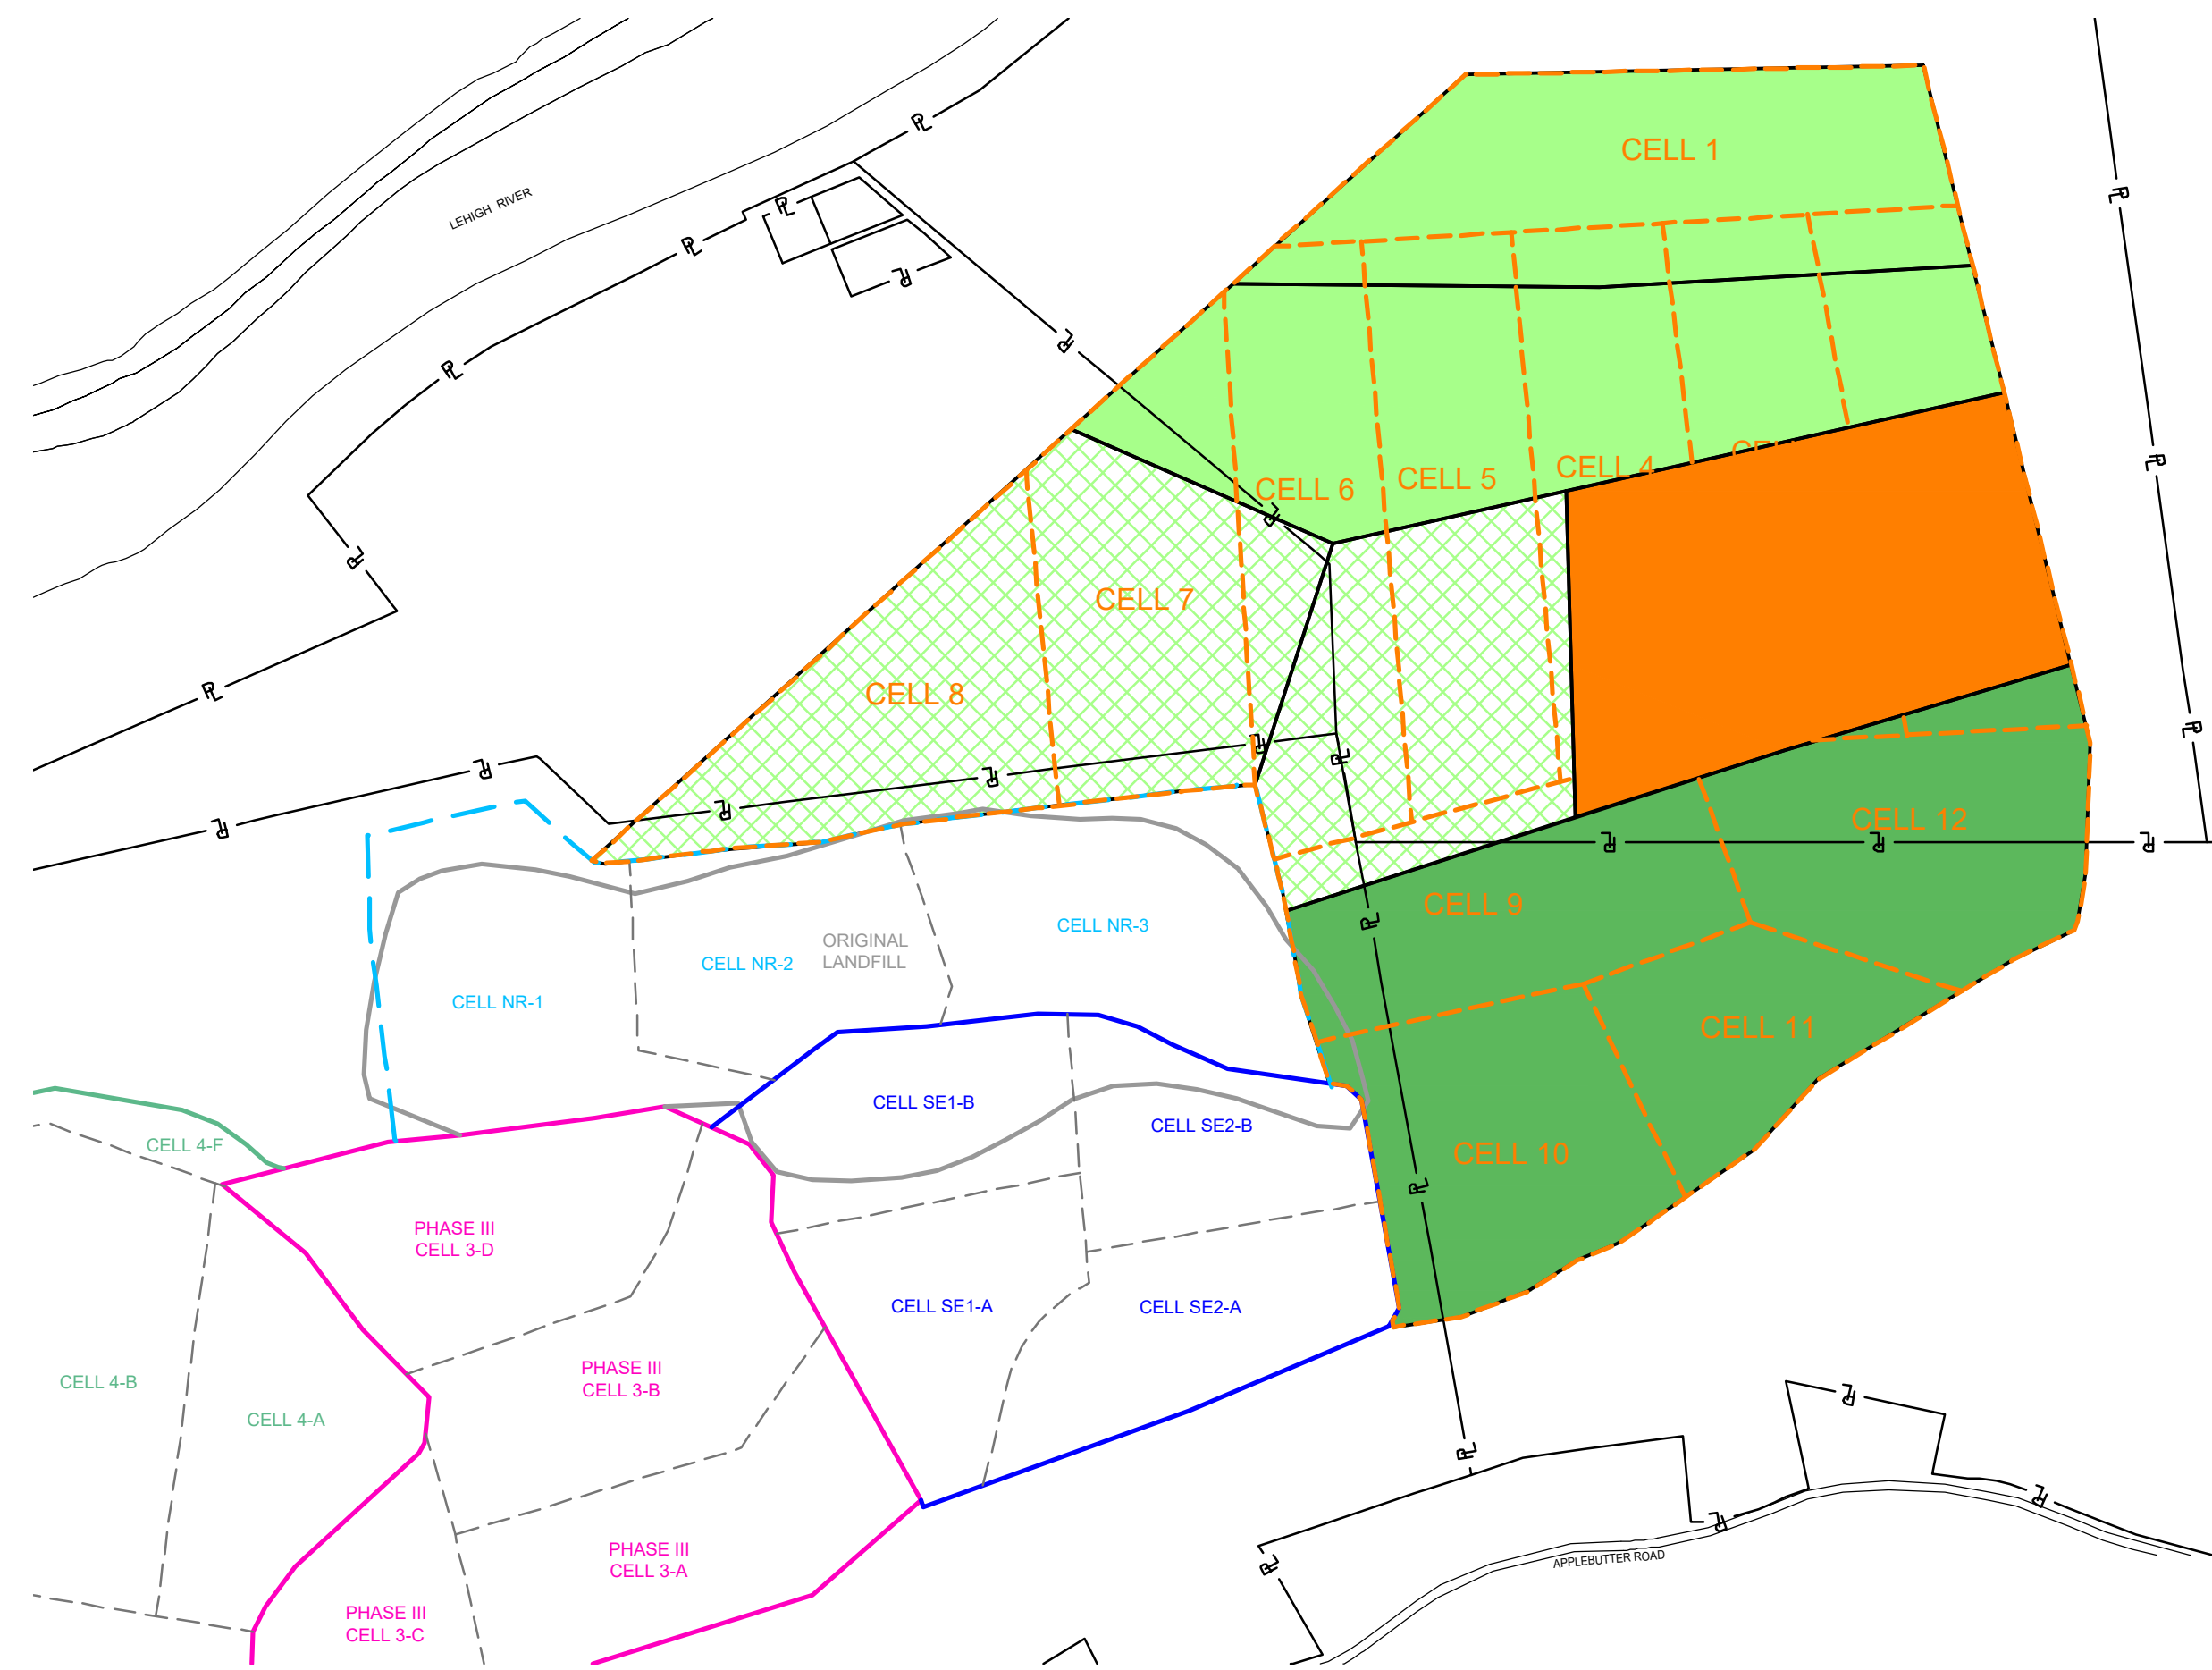


2047

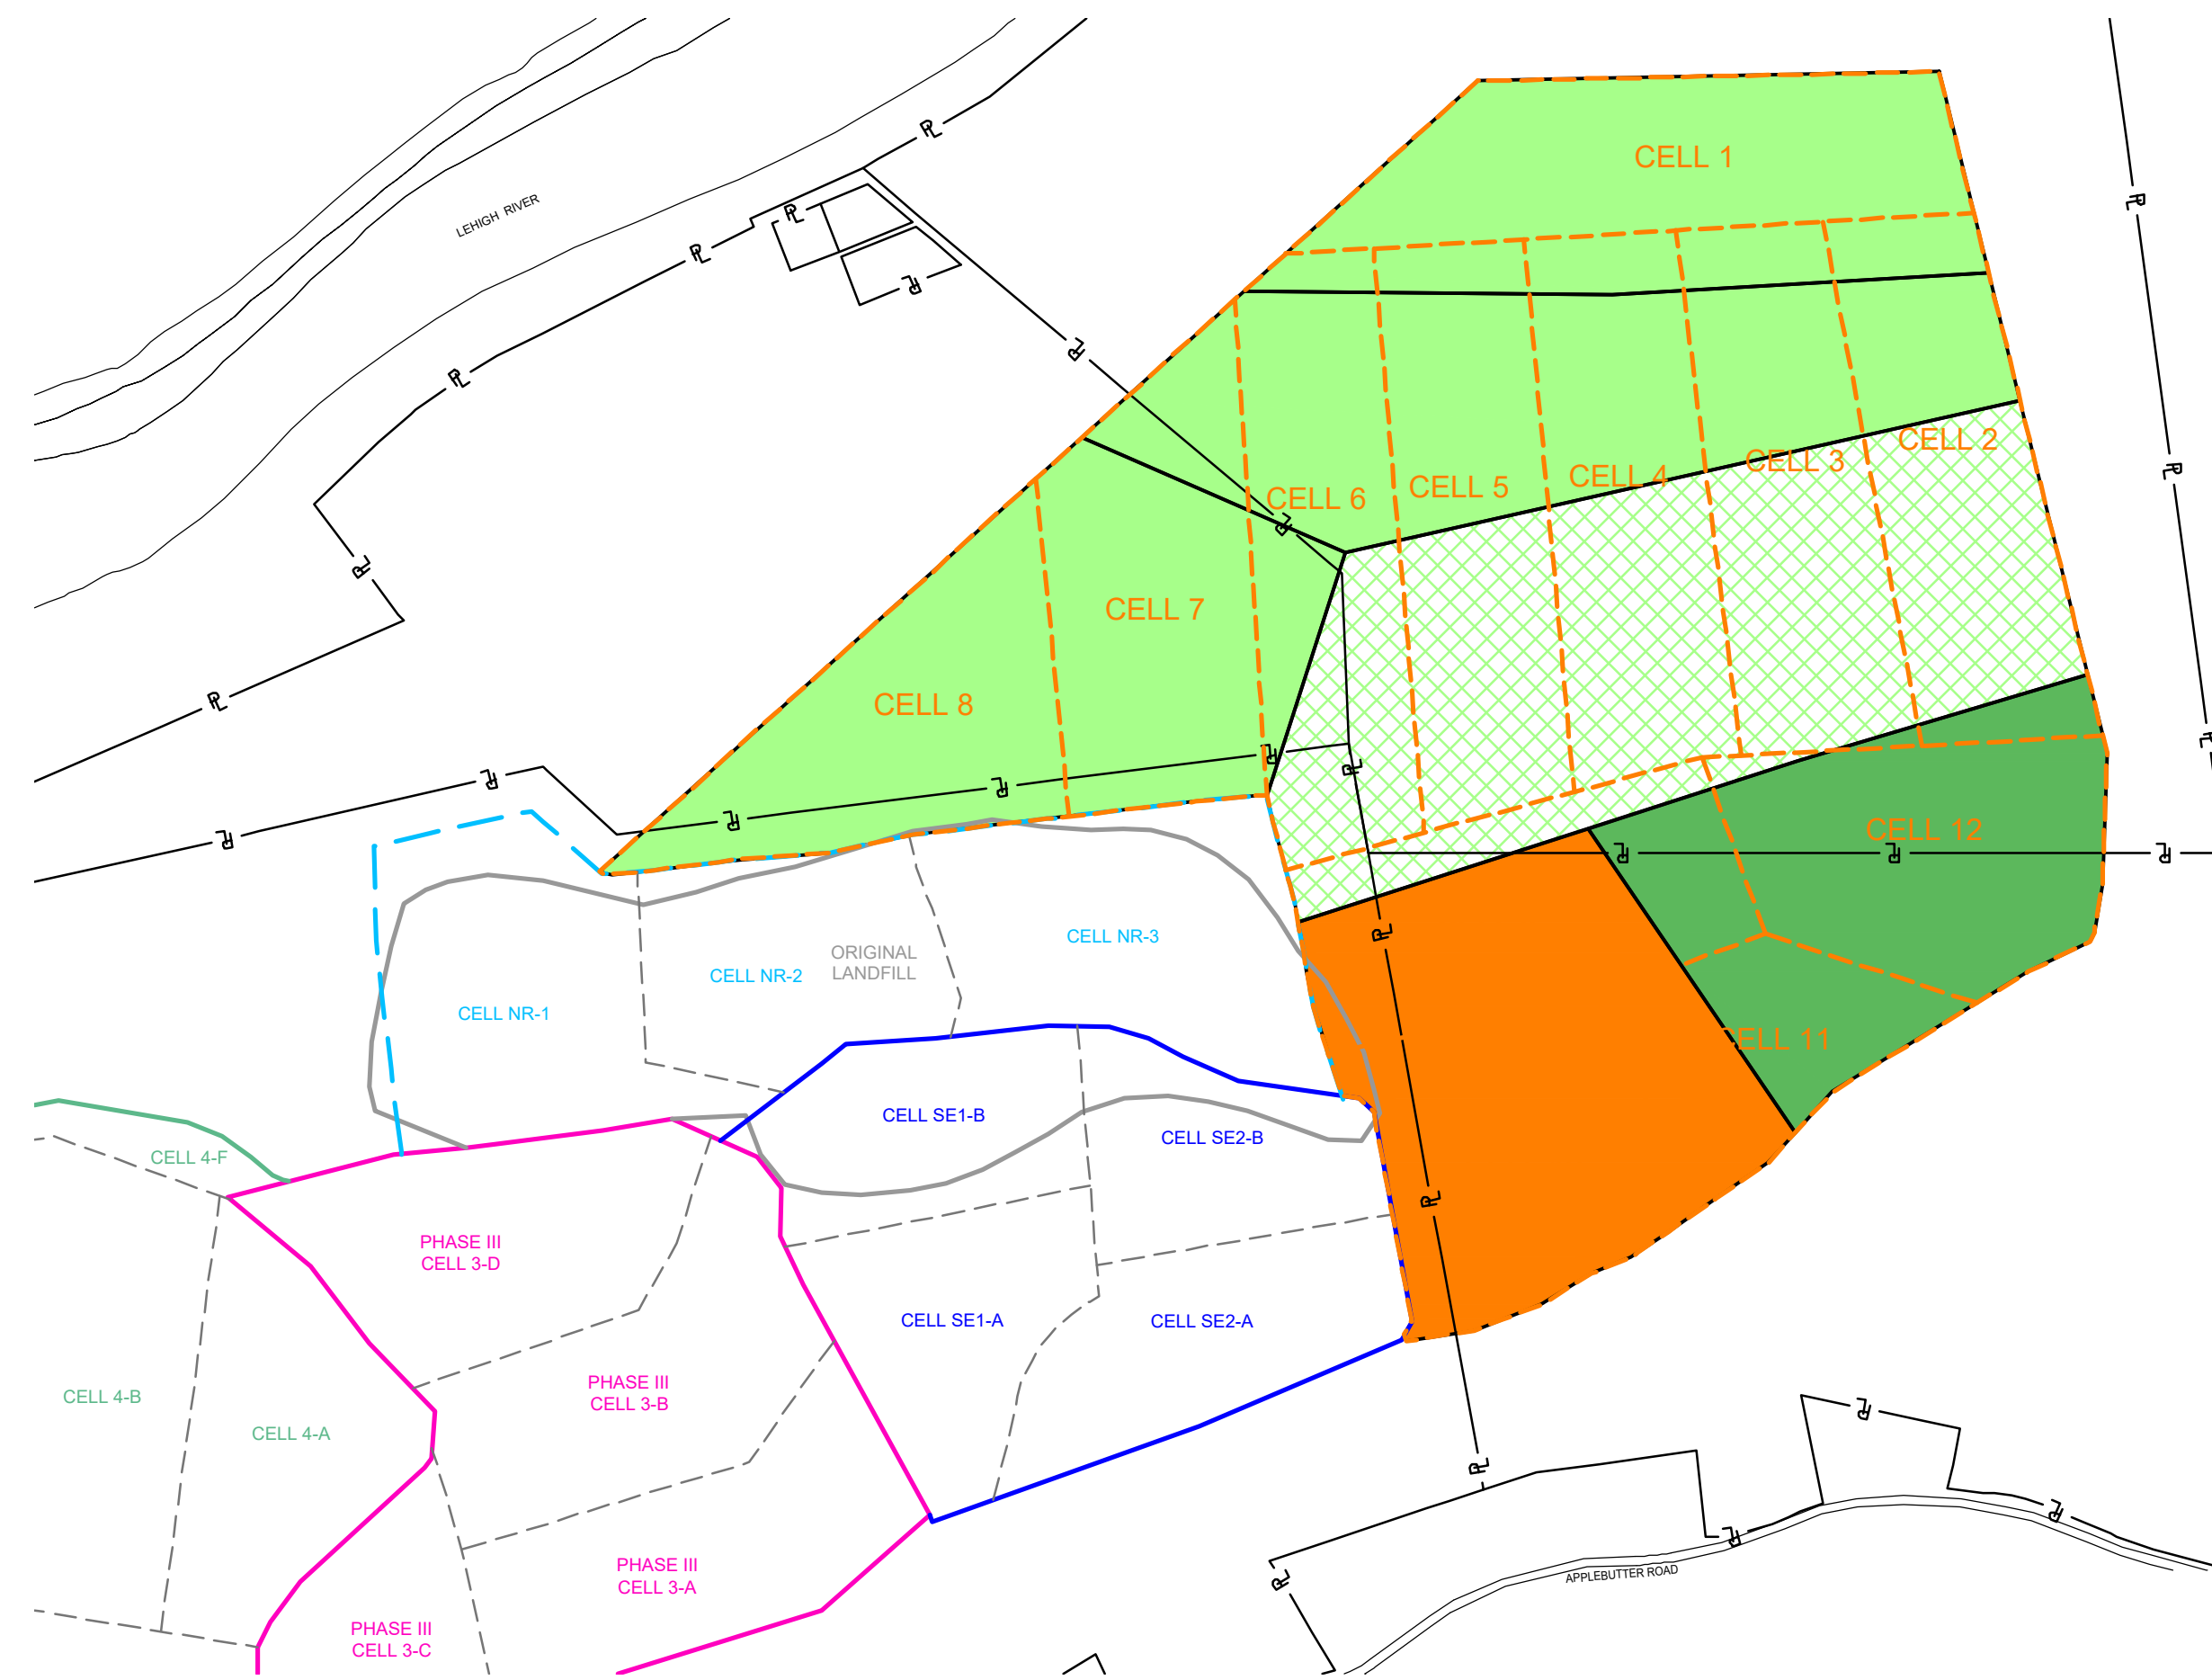

2052

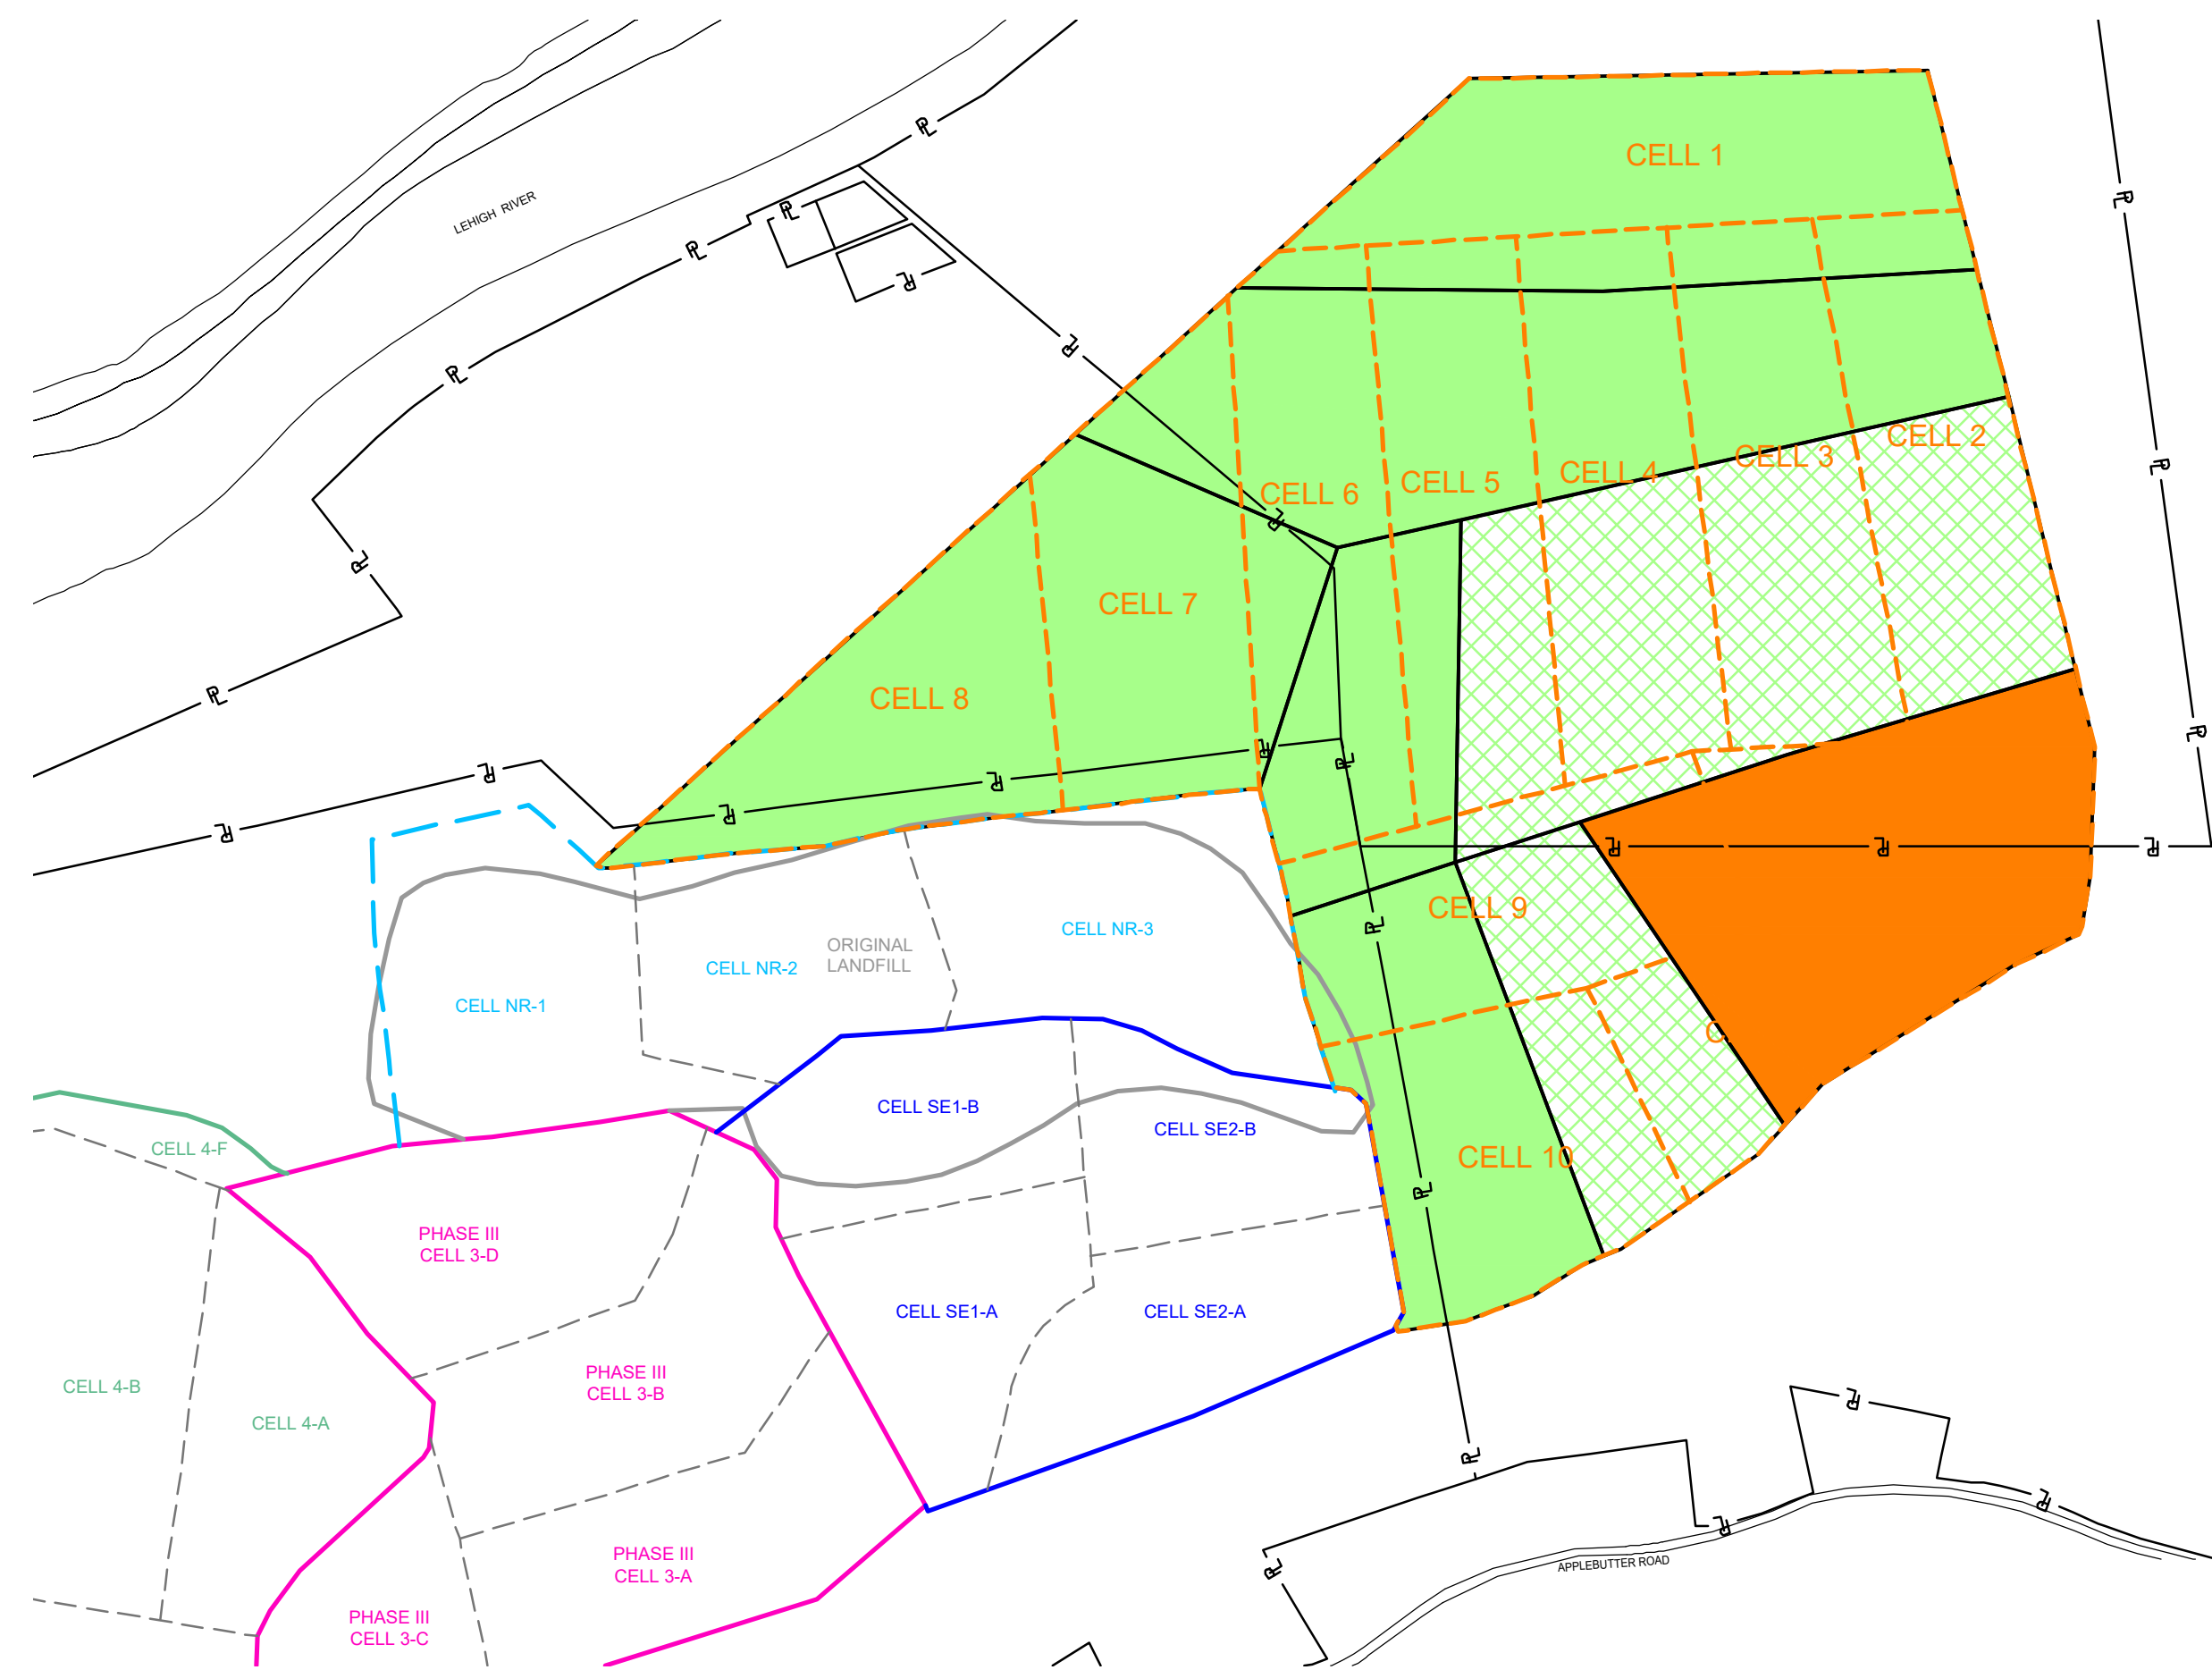


2057

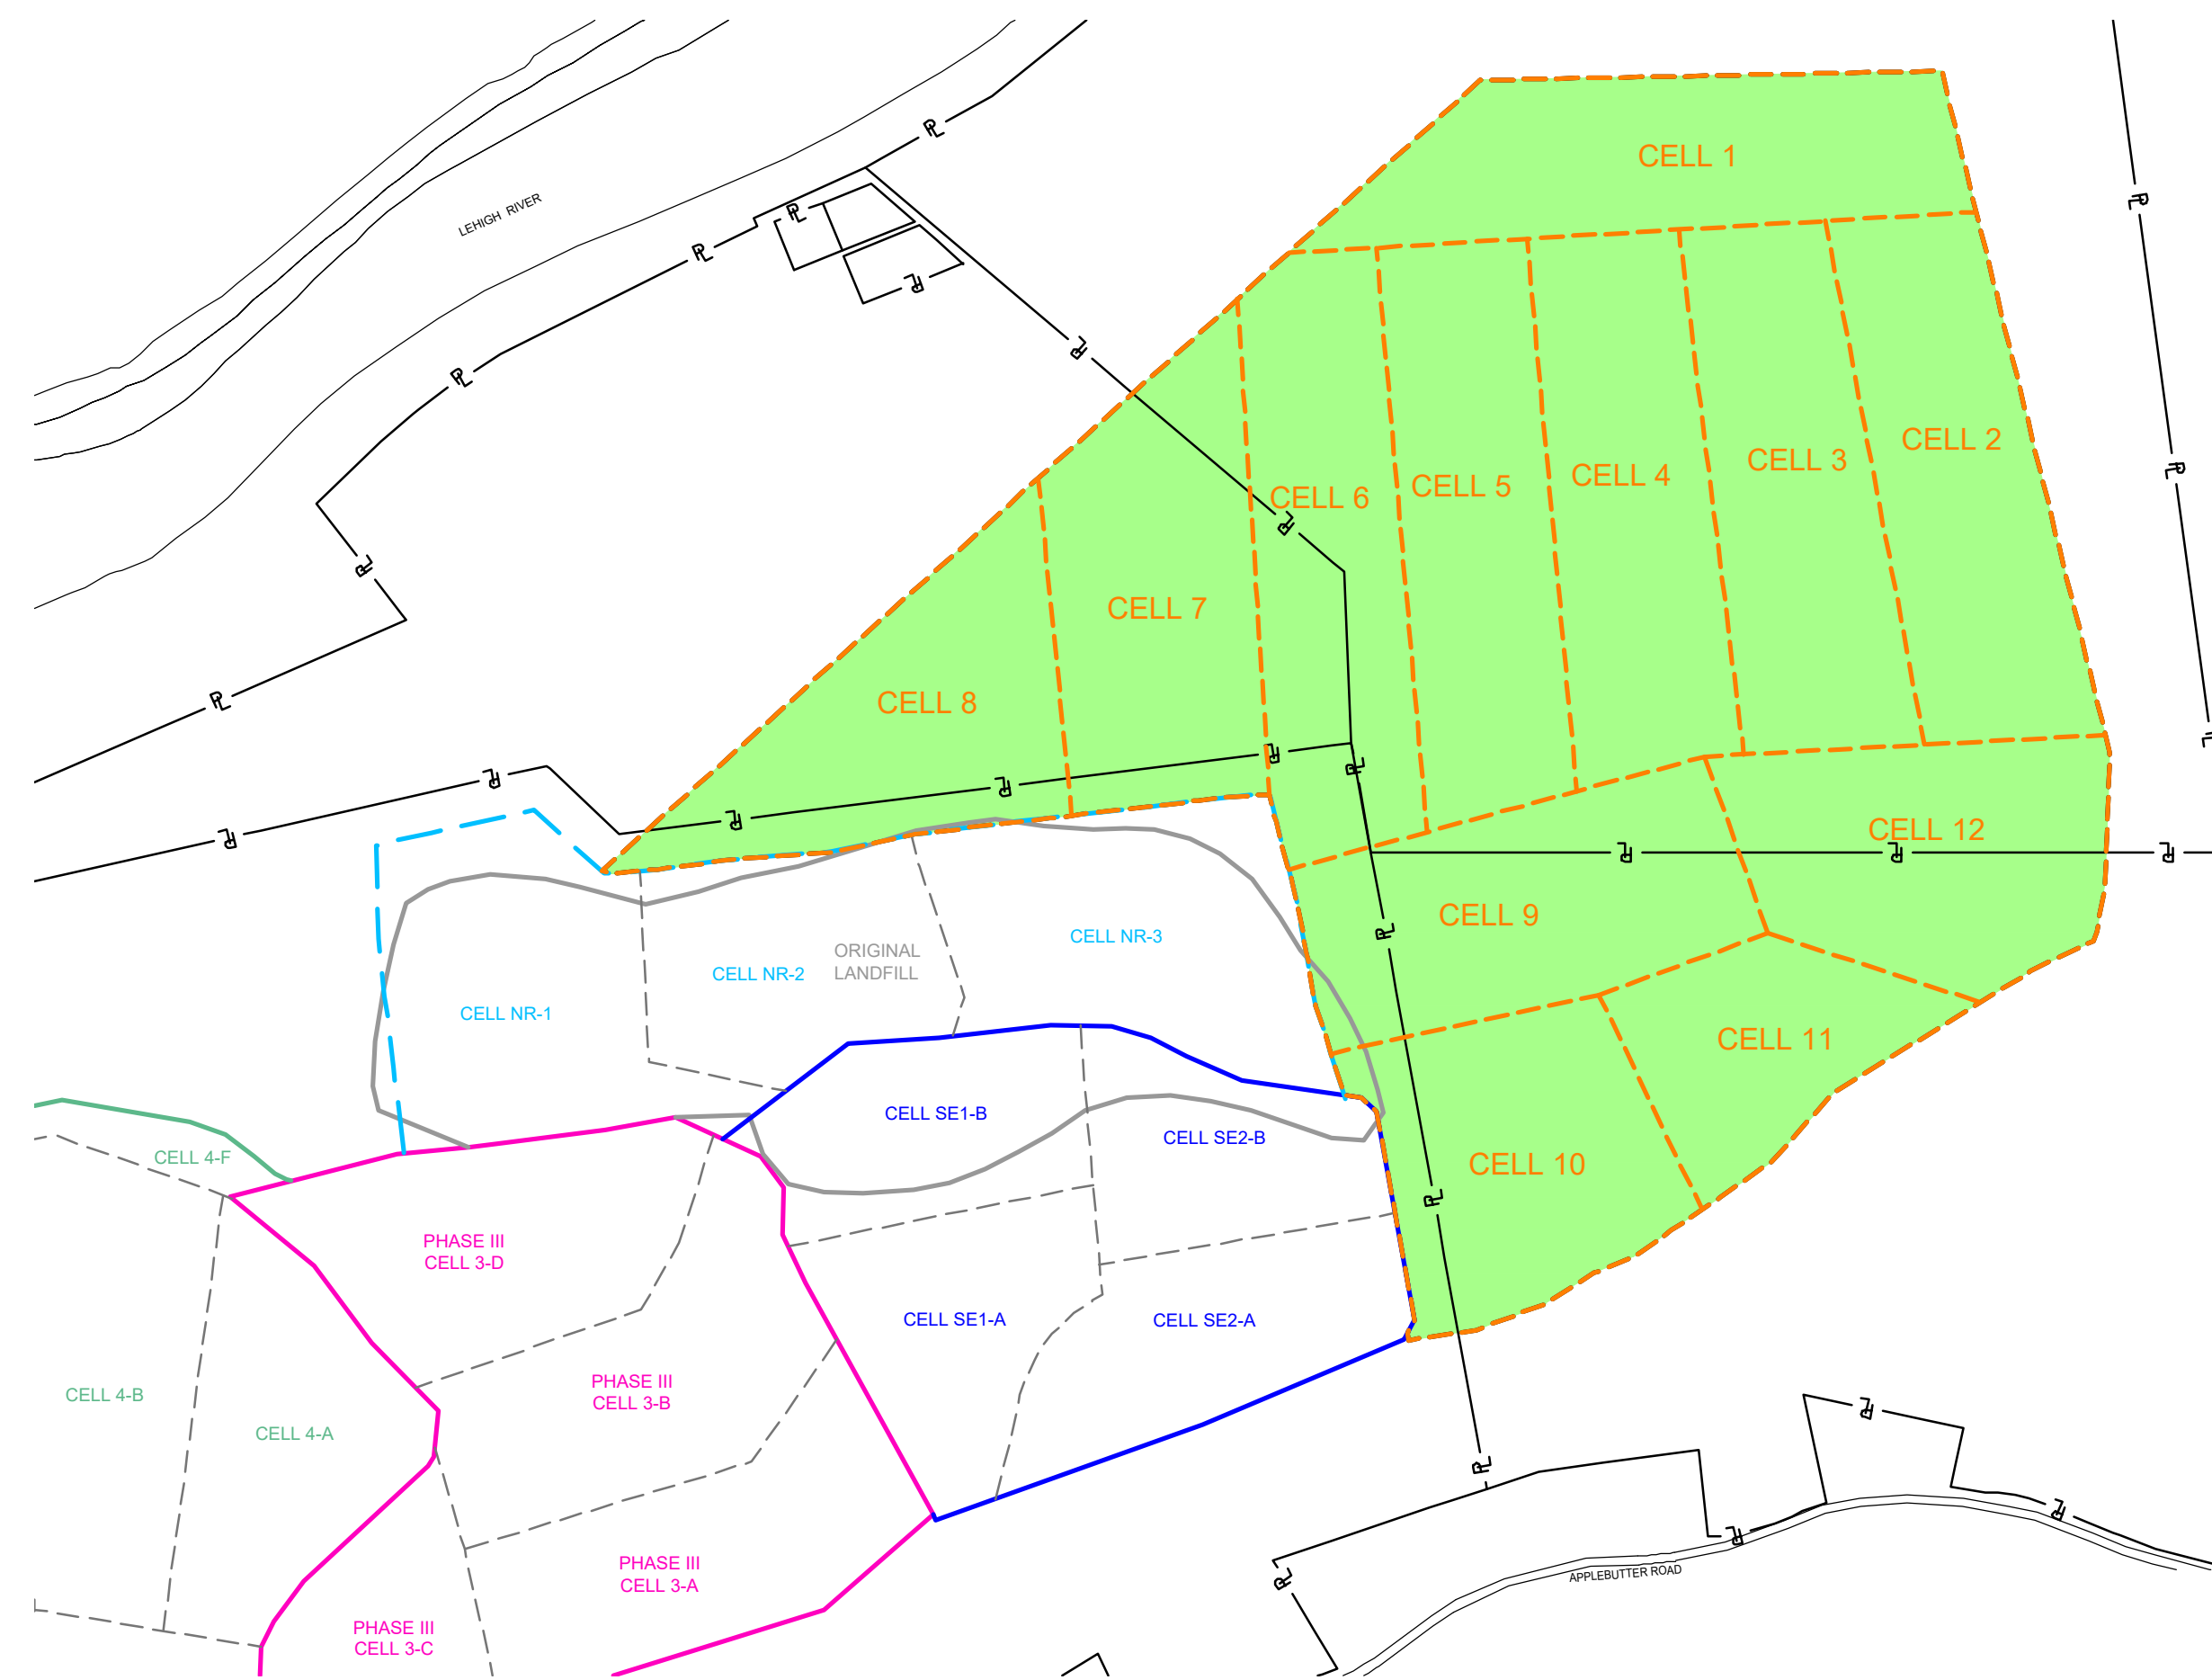

2062

KEY

- PROPERTY LINES
- LIMIT OF ORIGINAL LANDFILL
- LIMIT OF DISPOSAL PHASE III
- LIMIT OF DISPOSAL PHASE IV
- PROPOSED LIMIT OF DISPOSAL NORTHERN REALIGNMENT
- PROPOSED LIMIT OF DISPOSAL PHASE V
- CLOSURE / VEGETATION PHASE
- WOODED AREA
- ACTIVE AREA
- INTERMEDIATE COVER WITH VEGETATION
- FINAL CLOSURE AREA

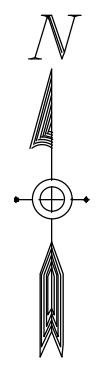

SEAL		DATE	2.2023		
REVISION	NO.	NO.	NO.	NO.	NO.
1	1	1	1	1	1
RED BARN DEVELOPMENT					

PHASE V CONCEPTUAL CLOSURE / VEGETATION PLAN

NORTHAMPTON CO
Bethlehem Landfill Company
 WASTE CONNECTIONS INC.
 PENNSYLVANIA

LOWER SAUCON TWP.

martin and martin incorporated
 phone: (717) 37 south main street • suite A
 264-6759 chambersburg, pennsylvania • 17201

PROJ. NO: 1162.4 DWG. BY: MSH 400' 800'
 CHK. BY: JMB/RMB KNE/RMB

CADD FILE: 1162_6CAP21-01 R1.DWG

DATE: FEB 2021

SCALE: 1" = 400'

DRAWING NO. **2**